

Virginia State School

Nature Play Project

DRAWING SCHEDULE

SHEET NO.	SHEET TITLE
L0.00	COVER SHEET
L0.01	LEGEND
L0.05	SCHEDULES
L0.06	AMENITIES SKETCH
L0.07	STAGING PLAN
L0.08	DEMOLITION PLAN
L1.00	SITE PLAN
L1.01	SURFACE FINISHES SHEET 01
L1.02	SURFACE FINISHES SHEET 02
L1.03	SURFACE FINISHES SHEET 03
L1.04	SURFACE FINISHES SHEET 04
L1.05	SURFACE FINISHES SHEET 05
L1.06	SURFACE FINISHES SHEET 06
L1.07	SURFACE FINISHES SHEET 07
L2.01	PLANTING PLAN SHEET 01
L2.02	PLANTING PLAN SHEET 02
L2.03	PLANTING PLAN SHEET 03
L2.04	PLANTING PLAN SHEET 04
L2.05	PLANTING PLAN SHEET 05
L2.06	PLANTING PLAN SHEET 06
L2.07	PLANTING PLAN SHEET 07
L4.00	LANDSCAPE SECTIONS 01
L4.01	LANDSCAPE SECTIONS 02
L4.10	LANDSCAPE DETAILS 01
L4.11	LANDSCAPE DETAILS 02
L4.12	LANDSCAPE DETAILS 03
L4.20	PLANTING DETAILS 01

LOCATION PLAN



NOT TO SCALE


C	TENDER ISSUE	02.07.2020	TL	AT
B	DETAILED DESIGN	29.05.2020	TL	AT
A	DRAFT DETAILED DESIGN	29.04.2020	TL	AT
REV	ISSUE	DATE	DES	DWN



PROJECT: VIRGINIA STATE SCHOOL
ADDRESS: 1678 SANDGATE RD, VIRGINIA QLD 4012
CLIENT: QLD DEPARTMENT OF EDUCATION

	FRED St Pty Ltd
--	------------------------

www.fredst.com
ph 07 3393 2914
ABN:33167842908
U1 29A Logan Rd,
Woolloongabba, Qld

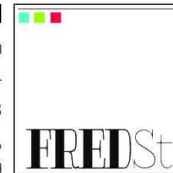

NATURE PLAY PROJECT LANDSCAPE & EXTERNAL COVER SHEET

200206_L0.00


(c)

LEGEND


HARDSCAPES




PAVEMENT TYPE 01 - PLAIN GREY BROOM FINISHED CONCRETE PATH. REFER DETAIL 01/4.10

 

PAVEMENT TYPE 02 - PLAIN GREY BROOM FINISHED CONCRETE PATH. REFER DETAIL 02/4.10

 


PAVEMENT TYPE 03 - DECOMPOSED GRANITE REFER DETAIL 03/4.10

 

PAVEMENT TYPE 04 - RIVER ROCK SWALE. REFER DETAIL 04/4.10



PAVEMENT TYPE 05 - RUBBER SOFTFALL. REFER DETAIL 05/4.10

 


PAVEMENT TYPE 06 - ARTIFICIAL TURF. REFER DETAIL 06/4.10




PAVEMENT TYPE 07 - TRANSITION BOARDS. REFER DETAIL 07/4.10




PAVEMENT TYPE 08 - SAND. REFER DETAIL 08/4.10

 


EXISTING PAVEMENT

 

CONCRETE EDGE - REFER DETAIL 09/4.10

 

SPADED EDGE - REFER DETAIL 10/4.10

 

TIMBER BRIDGE. REFER SPECIFICATION & DETAIL 01/4.12



SLEEPER GARDEN CORRELS. REFER SPECIFICATION & DETAIL 04/4.12



NEW GULLY PIT - REFER SPECIFICATION

SOFTSCAPES - LANDSCAPE WORKS




SOFTSCAPE TYPE 2 - WITHIN EXISTING GARDEN BED. REFER DETAIL 01/4.20




SOFTSCAPE TYPE 2 - NEW GARDEN BED. REFER DETAIL 02/4.20




SOFTSCAPE TYPE 3 - RAISED VEGETABLE GARDEN. REFER DETAIL 03/4.20

 


EXISTING GARDEN TO REMAIN

 

MULCH ONLY - REFER DETAIL 04/4.20

 

TURF ON 75mm TOPSOIL - REFER DETAIL 06/4.20

 

EXISTING TURF - REPLACE ONLY IF DAMAGED DURING CONSTRUCTION. REFER DETAIL 06/4.20



EXISTING TREE - RETAIN AND PROTECT EXISTING TREE TO AS4970. INDICATIVE SRZ AND TPZ SHOWN. REFER TO ARBORIST REPORT FOR DETAILS OF REQUIREMENTS.




EXISTING TREE - TRUNK ONLY SHOWN FOR CLARITY




PROPOSED TREE - REFER DETAIL 05/4.20


FEATURES, FURNITURE & PLAY

 

SANDSTONE BOULDER AS SPECIFIED

 

SANDSTONE BLOCKS RETAINING REFER TO DETAIL 05/4.12

 

SANDSTONE BLOCKS FREE STANDING REFER TO DETAIL 06/4.12



SANDSTONE STEPPING STONES - REFER TO SPECIFICATION & DETAIL 07/4.12



FEATURE ITEM 01 - LOG STEPPERS. REFER TO SPECIFICATION & DETAIL 03/4.11




FEATURE ITEM 02 - BALANCE BEAM WALK - REFER TO SPECIFICATION & DETAIL 05/4.11



FEATURE ITEM 03 - LOG BRIDGE - REFER TO SPECIFICATION & DETAIL 02/4.11



FEATURE ITEM 04 - LOG TUNNEL - REFER TO SPECIFICATION & DETAIL 01/4.11

 

FEATURE ITEM 05 - LOG TEEPEE - REFER TO SPECIFICATION



FEATURE ITEM 06 - MUDKITCHEN REFER TO SPECIFICATION



FEATURE ITEM 07 - LOG POSTS FREESTANDING REFER TO SPECIFICATION & DETAIL 04/4.11



FEATURE ITEM 08 - LONG BALANCE BEAMS. REFER TO SPECIFICATION & DETAIL 03/4.12




FEATURE ITEM 09 - SMALL SEATING DECK. REFER TO SPECIFICATION




FEATURE ITEM 10 - PLAY UNIT REFER TO SPECIFICATION




FEATURE ITEM 11 - CONCRETE TUNNEL REFER TO SPECIFICATION & DETAIL 02/4.12

 

FEATURE ITEM 12 - CLIMBING WALL. REFER TO SPECIFICATION

 

FEATURE ITEM 13 - SUPERNOVA. REFER TO SPECIFICATION

 

FEATURE ITEM 14 - HANDBALL COURT REFER TO SPECIFICATION



FEATURE ITEM 15 - EMBANKMENT SLIDE. REFER TO SPECIFICATION

GENERAL



EXISTING LEVELS



PROPOSED LEVELS



EXISTING MAJOR CONTOUR



EXISTING MINOR CONTOUR



PROPOSED MAJOR CONTOUR



PROPOSED MINOR CONTOUR



MATCH LEVEL



STAGE BOUNDARY



EXTENT OF WORK - STAGE 1



EXTENT OF WORK - STAGE 2



EXTENT OF WORK - STAGE 3



EXTENT OF WORK - STAGE 4



ITEM FOR DEMOLITION



PLAY EQUIPMENT SAFETY ZONE. CLEAR SPACE IN ACCORDANCE WITH AS 4422/4685/4486



PLAY EQUIPMENT IMPACT ZONE. IMPACT ATTENUATING SURFACE IN ACCORDANCE WITH AS 4422/4685/4486

SURVEY



WATER INFRASTRUCTURE



GAS INFRASTRUCTURE



COMMUNICATIONS INFRASTRUCTURE



ELECTRICAL INFRASTRUCTURE



SEWER INFRASTRUCTURE



DRAINAGE INFRASTRUCTURE



BENCHMARK / SURVEY STATION



SIGN POST / BOLLARD

C	TENDER ISSUE	02.07.2020	TL	MC					
B	DETAILED DESIGN	29.05.2020	TL	AT					
A	DRAFT DETAILED DESIGN	29.04.2020	TL	AT					
REV	ISSUE	DATE	DES	DWN					

PROJECT:	VIRGINIA STATE SCHOOL	FRED St Pty Ltd www.fredst.com ph 07 3393 2914 ABN:33167842908 U1 29A Logan Rd, Woolloongabba, Qld		NATURE PLAY PROJECT	
ADDRESS:	1678 SANDGATE RD, VIRGINIA QLD 4012			LANDSCAPE & EXTERNAL	
CLIENT:	QLD DEPARTMENT OF EDUCATION			LEGEND	
				200206_L0.01	C

PLANT SCHEDULE


STAGE 1									
CODE	SPECIES	COMMON NAME	POT SIZE	MIN HTxSPRD	DENSITY	STAKE	NATIVE	MAT HxS	NO.
GRASSES & GROUNDCOVERS									
DIA CAE	DIANELLA CAERULEA 'LITTLE JESS'	FLAX LILY	140mm	200x200mm	5 /m²	N	Y	400x400mm	26
DIE GRA	DIETES GRANDIFLORA	AFRICAN IRIS	140mm	250x200mm	3 /m²	N	N	1000x600mm	19
HAR ALB	HARDENBERGIA VIOLACEA 'ALBA'	ALBA'	140mm	200x200mm	4 /m²	N	Y	500x1500mm	14
HAR HABA	HARDENBERGIA 'MINI HA HA'	MINI HA HA	140mm	200x200mm	2 /m²	N	Y	400x1000mm	14
HAR VIO	HARDENBERGIA VIOLACEA	HARDENBERGIA VIOLACEA	140mm	300mm x matt	4 /m²	guide to wire	Y	vine	6
LOM LIT	LOMANDRA 'LITTLE LIME'	LOMANDRA 'LITTLE LIME'	140mm	500x200mm	4 /m²	N	Y	500x500mm	21

STAGE 2									
CODE	SPECIES	COMMON NAME	POT SIZE	MIN HTxSPRD	DENSITY	STAKE	NATIVE	MAT HxS	NO.
SHRUBS									
GRE LAN	GREVILLEA LANIGERA 'MT TAMBORITHA'	PROSTRATE GREVILLEA	200mm	0.2x0.2m	2 /m²	N	Y	1.5m	13
LEP PIN	LEPTOSPERMUM 'PINK CASCADE'	PINK CASCADE	200mm	400x300mm	1.5 /m²	Y	Y	800x1000mm	5
GRASSES & GROUNDCOVERS									
DIC REP	DICHONDRA REPENS	KIDNEY WEED	140mm	100x200mm	6 /m²	N	Y	SPREADING	184
HAR ALB	HARDENBERGIA VIOLACEA 'ALBA'	ALBA'	140mm	200x200mm	4 /m²	N	Y	500x1500mm	70
HAR HAH	HARDENBERGIA 'MINI HA HA'	MINI HA HA	140mm	200x200mm	2 /m²	N	Y	400x1000mm	70
LOM LIT	LOMANDRA 'LITTLE LIME'	LOMANDRA 'LITTLE LIME'	140mm	500x200mm	4 /m²	N	Y	500x500mm	35
SCA AEM	SCAEVOLA AEMULA	"MAUVE CLUSTERS"	140mm	150x300mm	2 /m²	N	Y	SPREADING	278
SYN POD	SYNGONIUM PODOPHYLLUM	ARROWHEAD PLANT	140mm	0.3X0.4mm	3 /m²	N	N	SPREADING	111
TRA TRI	TRACHELOSPERMUM JASMINOIDES "TRICOLOUR"	TRICOLOUR JASMINE	140mm	0.3X0.4mm	3 /m²	N	N	SPREADING	111
ZOY TEN	ZOYZIA TENUIFOLIA	ZOYZIA	140mm	50x50mm	5 /m²	N	N	SPREADING	128


STAGE 3									
CODE	SPECIES	COMMON NAME	POT SIZE	MIN HTxSPRD	DENSITY	STAKE	NATIVE	MAT HxS	NO.
SHRUBS									
GRE LAN	GREVILLEA LANIGERA 'MT TAMBORITHA'	PROSTRATE GREVILLEA	200mm	0.2x0.2m	2/m²	N	Y	1.5m	21
GRASSES & GROUNDCOVERS									
DIA CAE	DIANELLA CAERULEA 'LITTLE JESS'	FLAX LILY	140mm	200x200mm	5/m²	N	Y	400x400mm	17
LOM LIT	LOMANDRA 'LITTLE LIME'	LOMANDRA 'LITTLE LIME'	140mm	500x200mm	4/m²	N	Y	500x500mm	16

STAGE 4									
CODE	SPECIES	COMMON NAME	POT SIZE	MIN HTxSPRD	DENSITY	STAKE	NATIVE	MAT HxS	NO.
TREES									
CUP ANA	CUPANOPSIS ANACARDIODES	TUCKEROO	100L	1.5x1m	AS SHOWN	Y	Y	8x6m	3
SHRUBS									
COR FRU	CORDYLINE FRUTICOSA RUBRA	PALM LILY	300mm	1000x400m	2/m²	Y	Y	2x1.5m	2
GRE LAN	GREVILLEA LANIGERA 'MT TAMBORITHA'	PROSTRATE GREVILLEA	200mm	0.2x0.2m	2/m²	N	Y	1.5m	3
LEP PIN	LEPTOSPERMUM 'PINK CASCADE'	PINK CASCADE	200mm	400x300mm	1.5/m²	Y	Y	800x1000mm	6
WES ZEN	WESTRINGIA FRUTICOSA 'ZENA'	WESTRINGIA CULTIVAR	200mm	400x200mm	1/m²	Y	Y	1.5x1.5m	6
GRASSES & GROUNDCOVERS									
BRA BRA	BRACTEANTHA BRACATEATA SP.	EVERLASTING DAISY	140mm	200x200mm	6/m²	N	N	600x800mm	26
ERI KAR	ERIGERON KARVINSKIANUS	SEASIDE DAISY	140mm	100x100mm	5/m²	N	N	SPREADING	22
MEN VILL	MENTHA x. VILLOSA	OLD FASHIONED MINT	140mm	0.3x0.2m	4/m²	Y	N	SPREADING	21
ORI VUL	ORIGANUM VULGARE	ITALIAN OREGANO	140mm	n/a	4/m²	N	N	600x400mm	23

[illegible]

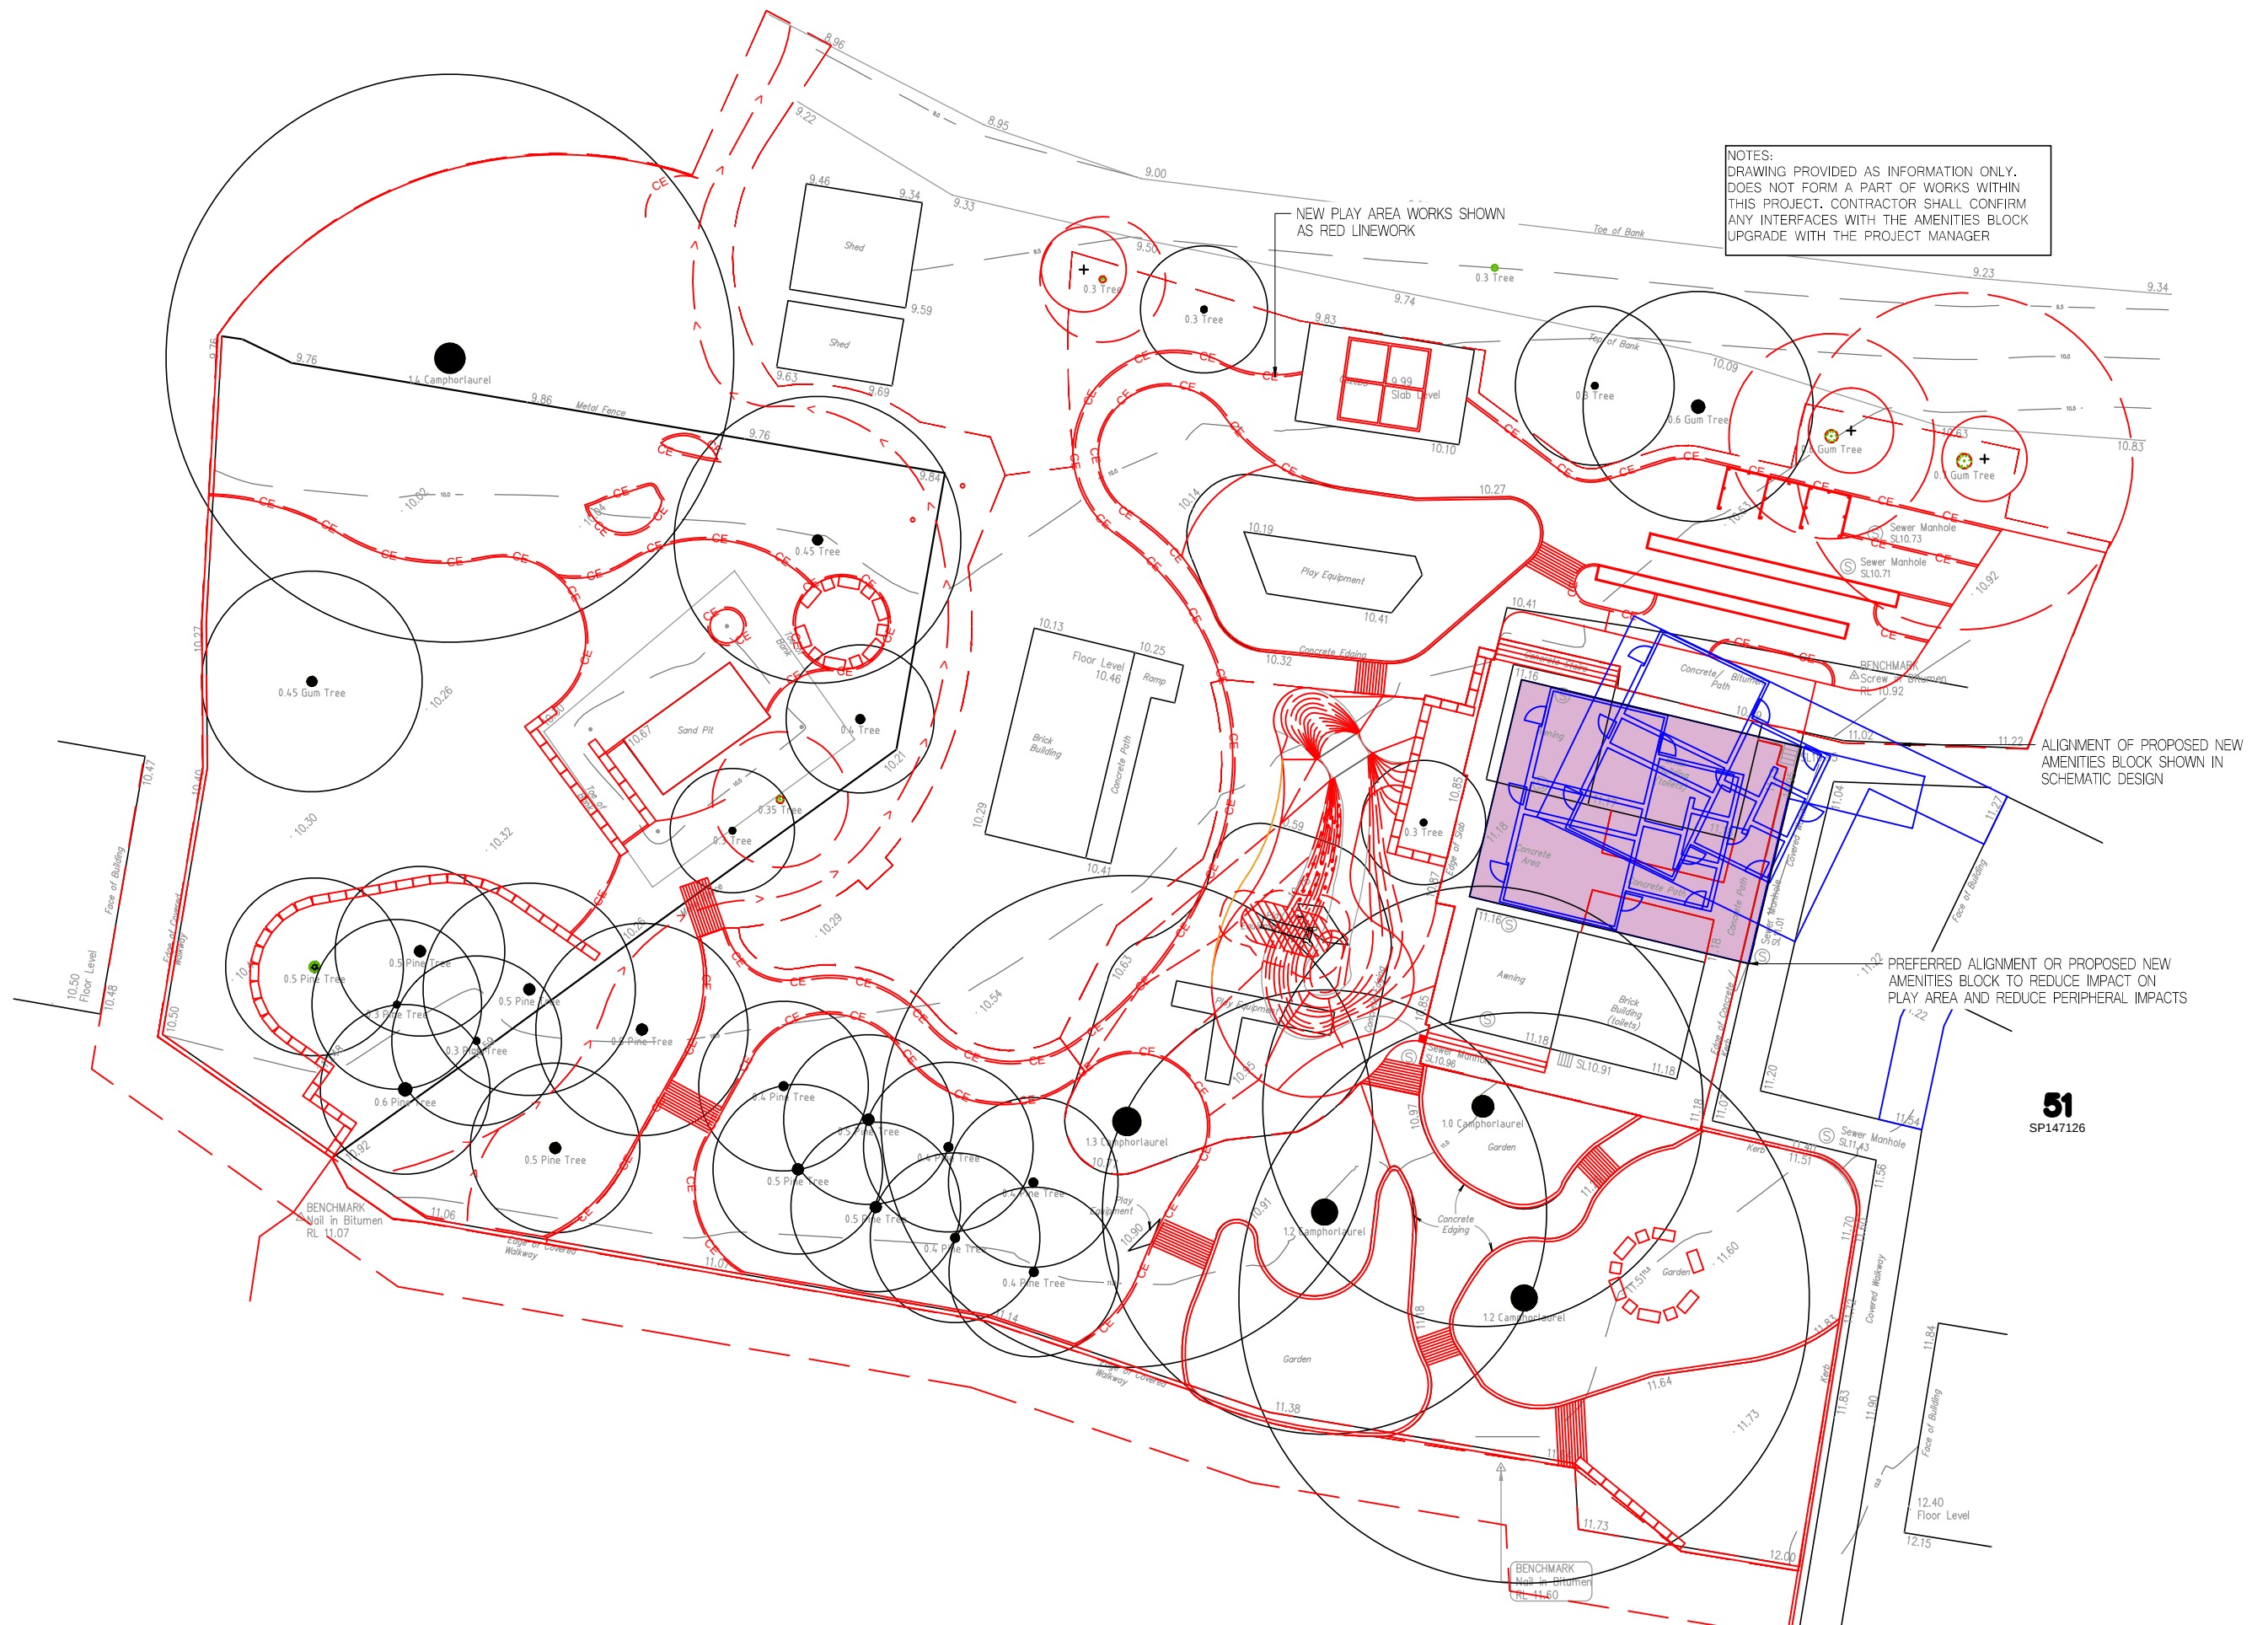


B	TENDER ISSUE	02.07.2020	TL	AT
A	DETAILED DESIGN	29.05.2020	TL	AT
REV	ISSUE	DATE	DES	DWN

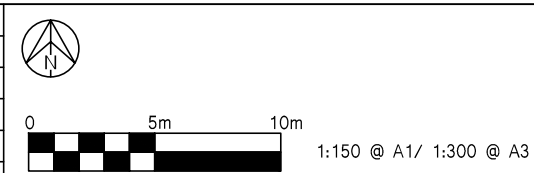

PROJECT: VIRGINIA STATE SCHOOL
ADDRESS: 1678 SANDGATE RD, VIRGINIA QLD 4012
CLIENT: QLD DEPARTMENT OF EDUCATION

FRED St Pty Ltd
www.fredst.com
ph 07 3393 2914
ABN:33167842908
U1 29A Logan Rd,
Woolloongabba, Qld

NATURE PLAY PROJECT	
LANDSCAPE & EXTERNAL	
AMENITIES SKETCH	
200206_L0.06	B

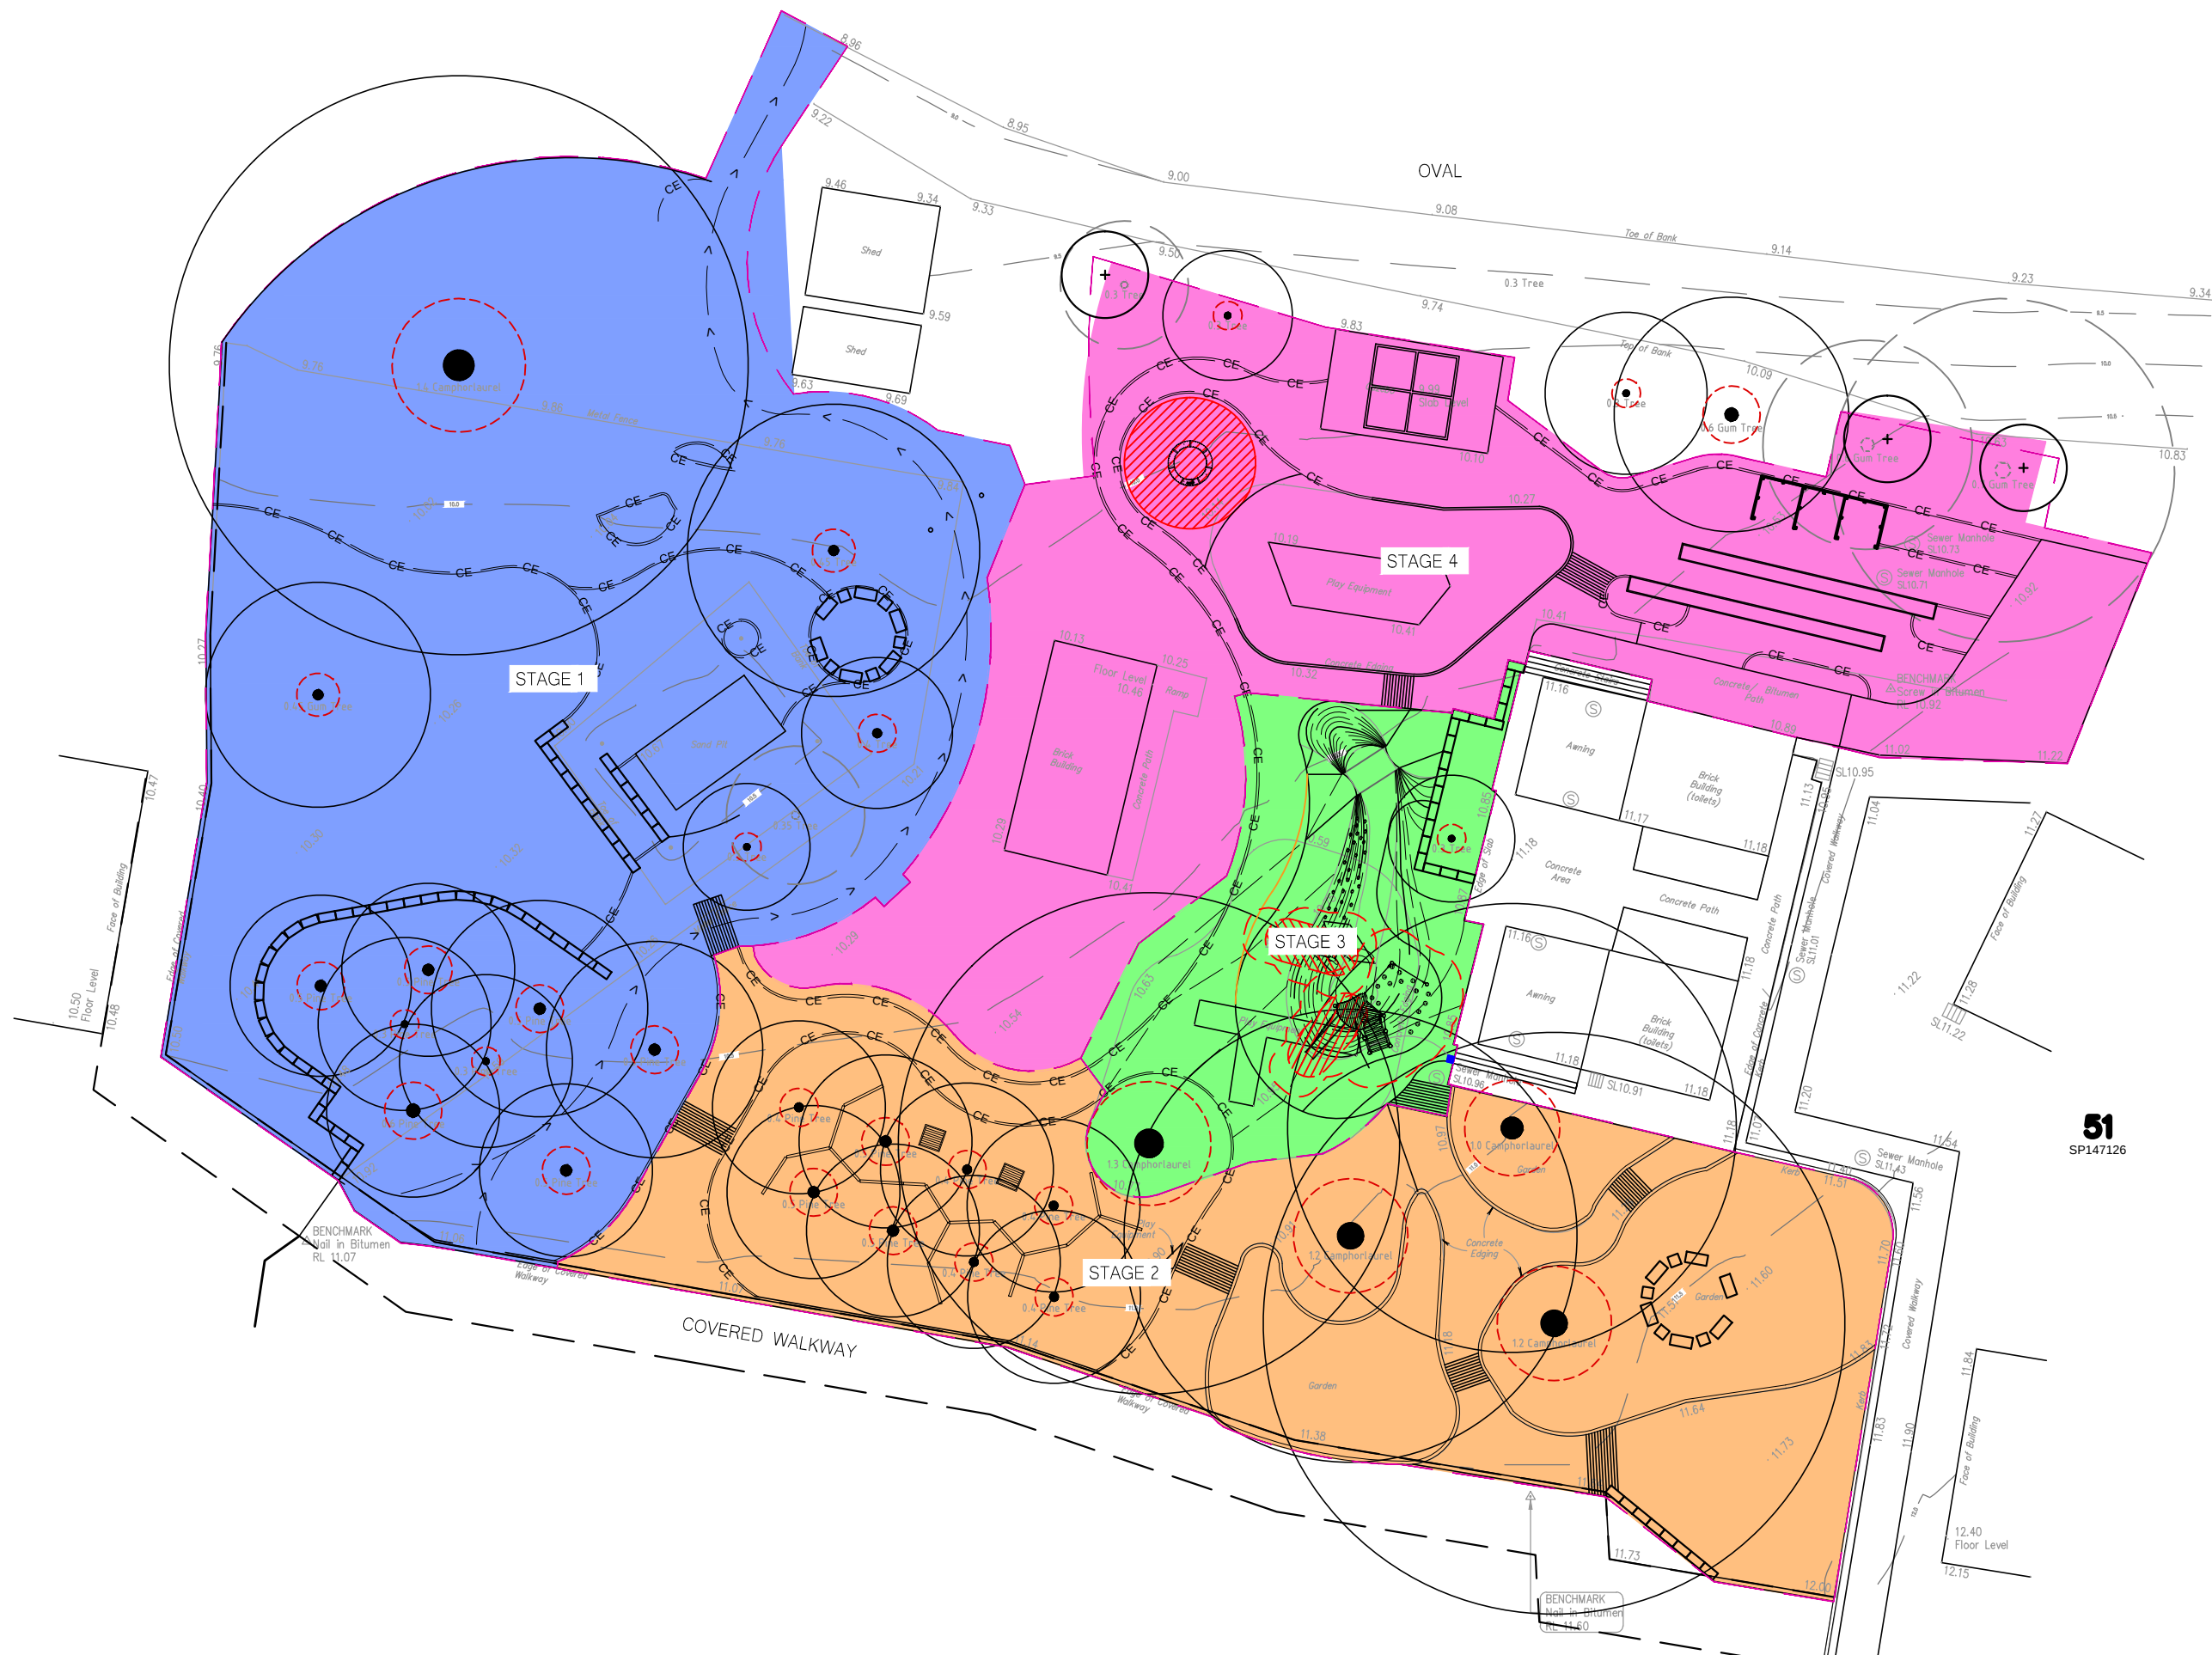

51
SP147126

B	TENDER ISSUE	02.07.2020	TL	MC
A	DETAILED DESIGN	29.05.2020	TL	AT
REV	ISSUE	DATE	DES	DWN




PROJECT: VIRGINIA STATE SCHOOL
ADDRESS: 1678 SANDGATE RD, VIRGINIA QLD 4012
CLIENT: QLD DEPARTMENT OF EDUCATION

FRED St Pty Ltd
www.fredst.com
ph 07 3393 2914
ABN:33167842908
U1 29A Logan Rd,
Woolloongabba, Qld


NATURE PLAY PROJECT
LANDSCAPE & EXTERNAL
STAGING PLAN
200206_L0.07

B

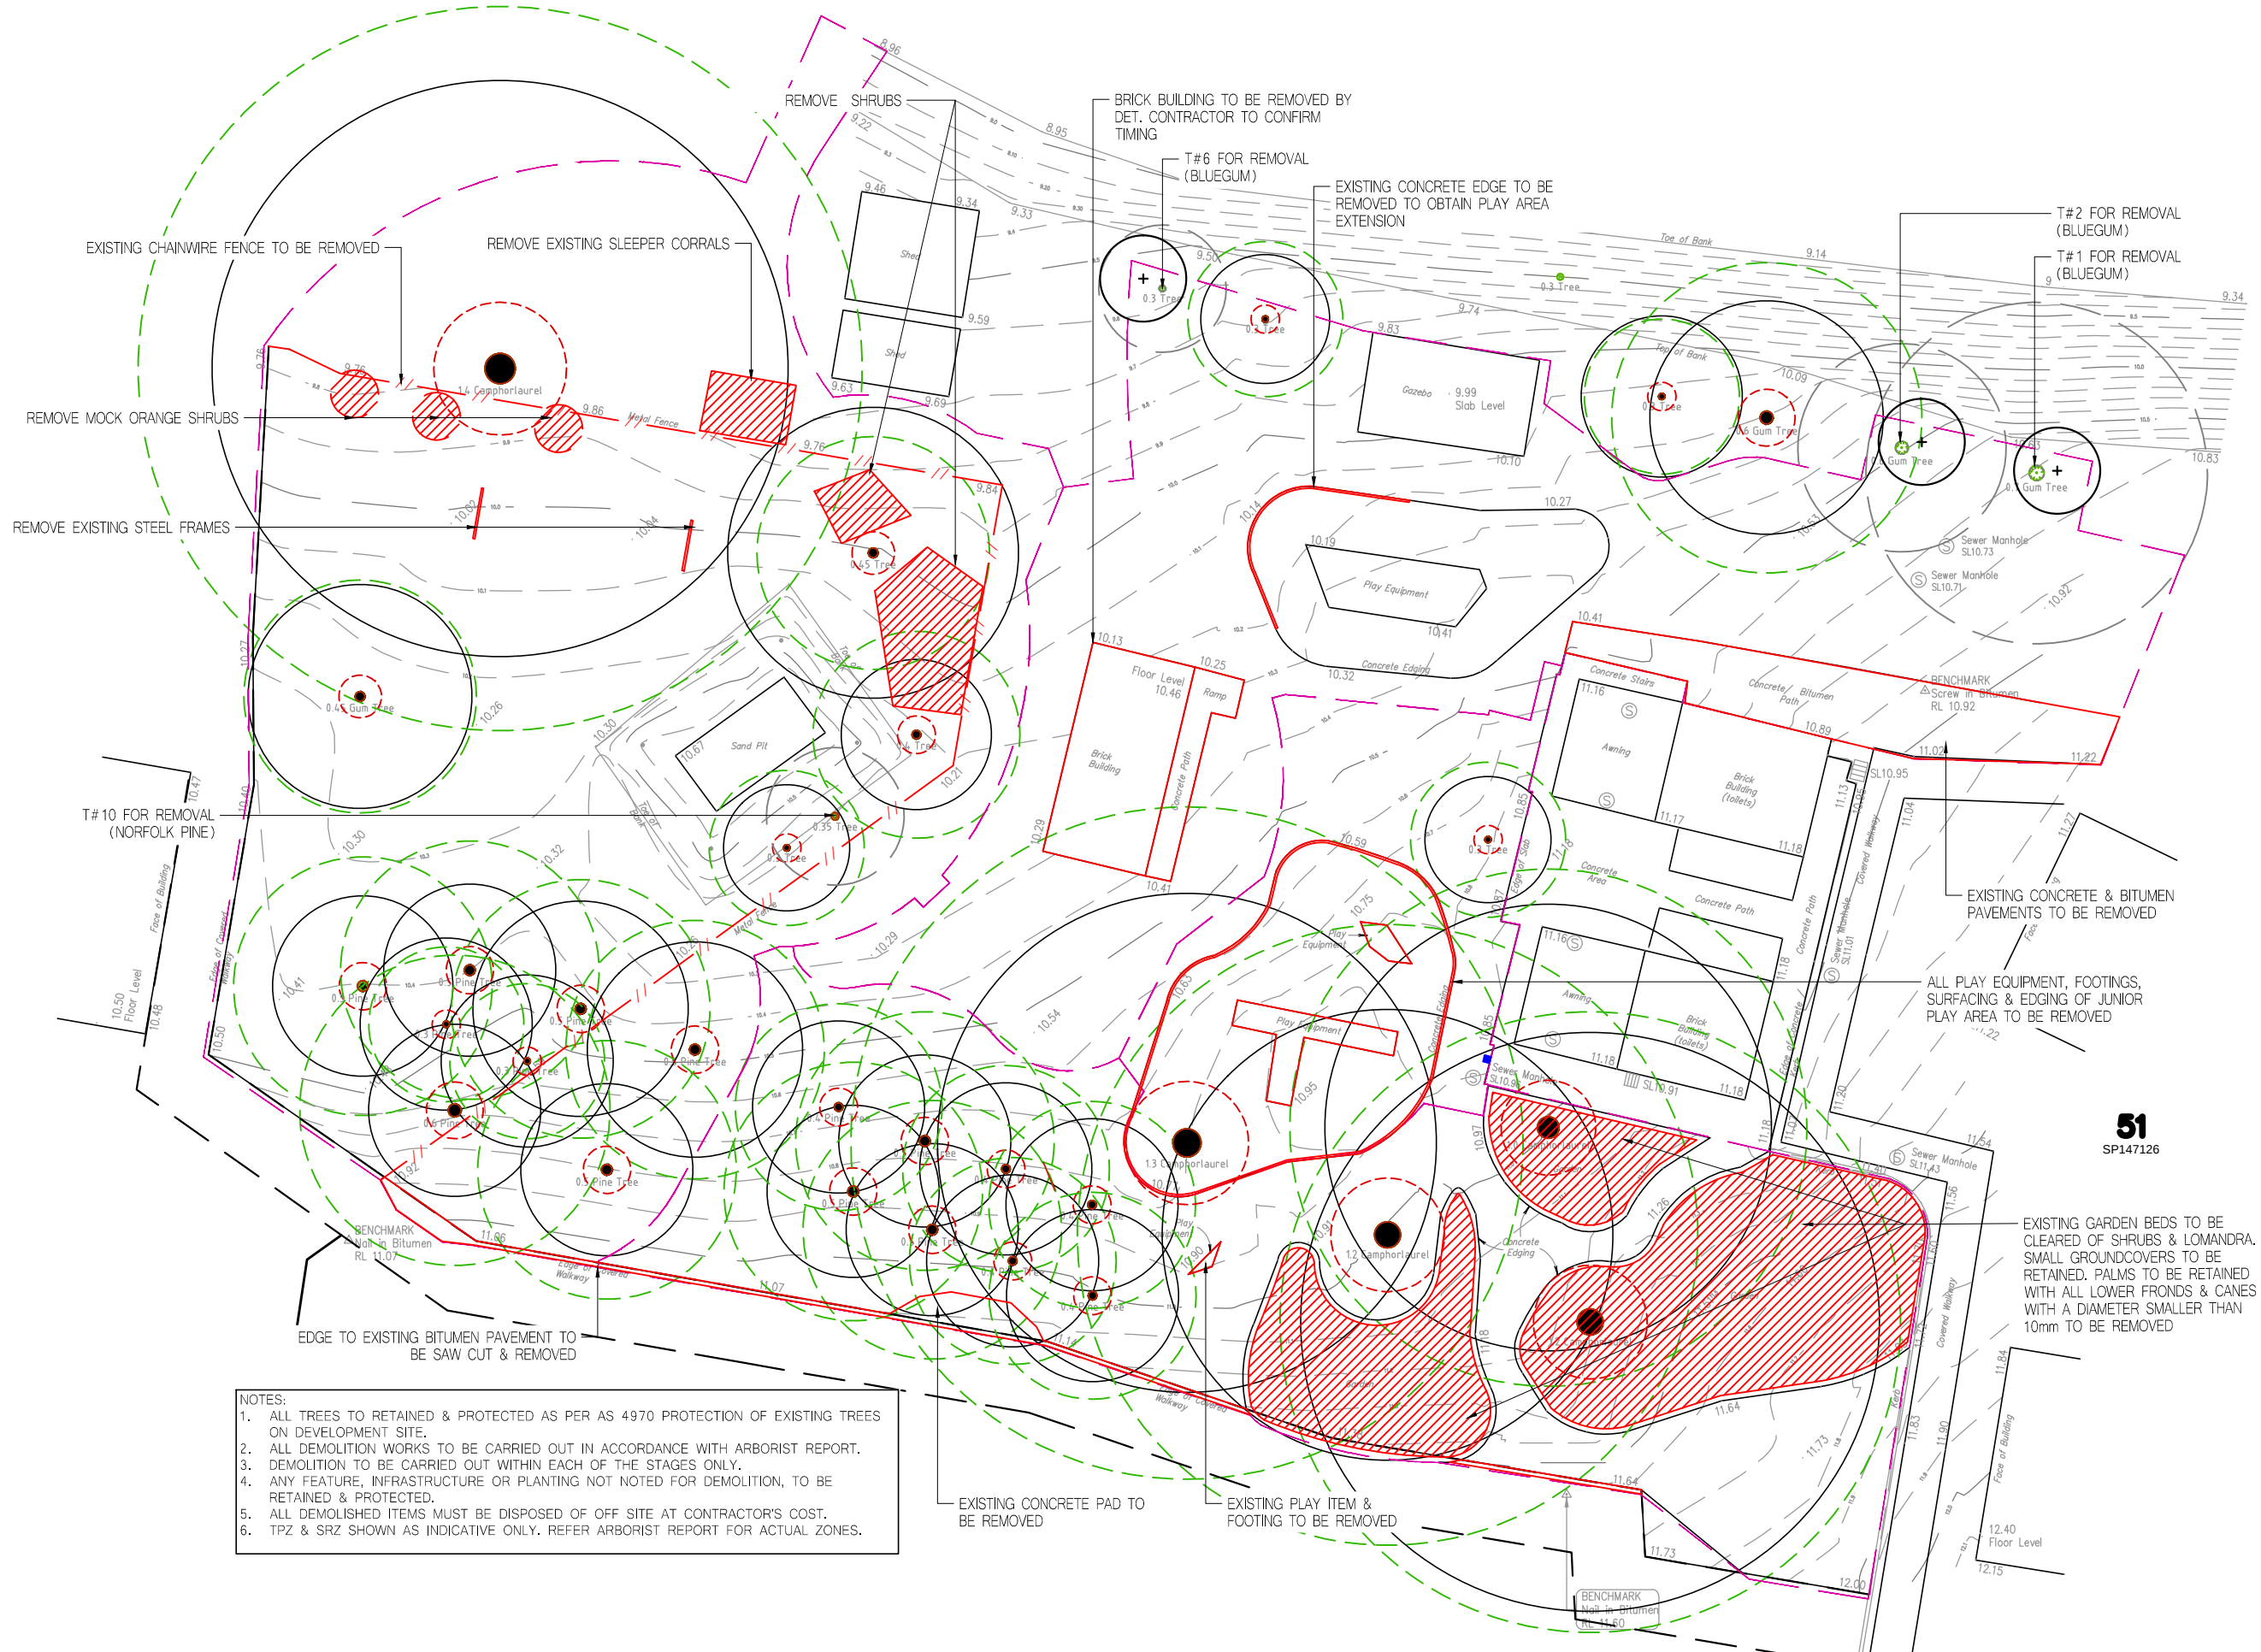

- NOTES:
1. ALL TREES TO RETAINED & PROTECTED AS PER AS 4970 PROTECTION OF EXISTING TREES ON DEVELOPMENT SITE.
 2. ALL DEMOLITION WORKS TO BE CARRIED OUT IN ACCORDANCE WITH ARBORIST REPORT.
 3. DEMOLITION TO BE CARRIED OUT WITHIN EACH OF THE STAGES ONLY.
 4. ANY FEATURE, INFRASTRUCTURE OR PLANTING NOT NOTED FOR DEMOLITION, TO BE RETAINED & PROTECTED.
 5. ALL DEMOLISHED ITEMS MUST BE DISPOSED OF OFF SITE AT CONTRACTOR'S COST.
 6. TPZ & SRZ SHOWN AS INDICATIVE ONLY. REFER ARBORIST REPORT FOR ACTUAL ZONES.

B	TENDER ISSUE	02.07.2020	TL	MC
A	DETAILED DESIGN	29.05.2020	TL	AT
REV	ISSUE	DATE	DES	DWN

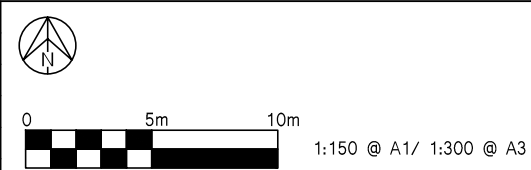


PROJECT: VIRGINIA STATE SCHOOL
ADDRESS: 1678 SANDGATE RD, VIRGINIA QLD 4012
CLIENT: QLD DEPARTMENT OF EDUCATION

FRED St Pty Ltd
www.fredst.com
ph 07 3393 2914
ABN:33167842908
U1 29A Logan Rd,
Woolloongabba, Qld

NATURE PLAY PROJECT
LANDSCAPE & EXTERNAL
DEMOLITION PLAN
200206_L0.08



C	TENDER ISSUE	02.07.2020	TL	AT
B	DETAILED DESIGN	29.05.2020	TL	AT
A	DRAFT DETAILED DESIGN	29.04.2020	TL	AT
REV	ISSUE	DATE	DES	DWN

 

1:150 @ A1/ 1:300 @ A3

PROJECT: VIRGINIA STATE SCHOOL
ADDRESS: 1678 SANDGATE RD, VIRGINIA QLD 4012
CLIENT: QLD DEPARTMENT OF EDUCATION

FRED St Pty Ltd

www.fredst.com
ph 07 3393 2914
ABN:33167842908
U1 29A Logan Rd,
Woolloongabba, Qld




NATURE PLAY PROJECT
LANDSCAPE & EXTERNAL
SITE PLAN

200206_L1.00

C

- NOTES:
1. ALL WORKS TO BE IN ACCORDANCE WITH ARBORIST REPORT.
 2. TREE TRUNK SHOWN ONLY FOR CLARITY.
 3. REFER TO SPECIFICATIONS FOR DETAILS OF TREATMENTS & FEATURES.
 4. IF PROJECT DELIVERED INSTAGES, CONTRACTOR MUST ALLOW TO REPAIR/INTEGRATE INTO AREA OUTSIDE OF STAGE.
 5. ANY DISCREPANCIES WITHIN DOCUMENTATION - CONTRACTOR TO ADVISE PROJECT MANAGER IMMEDIATELY.

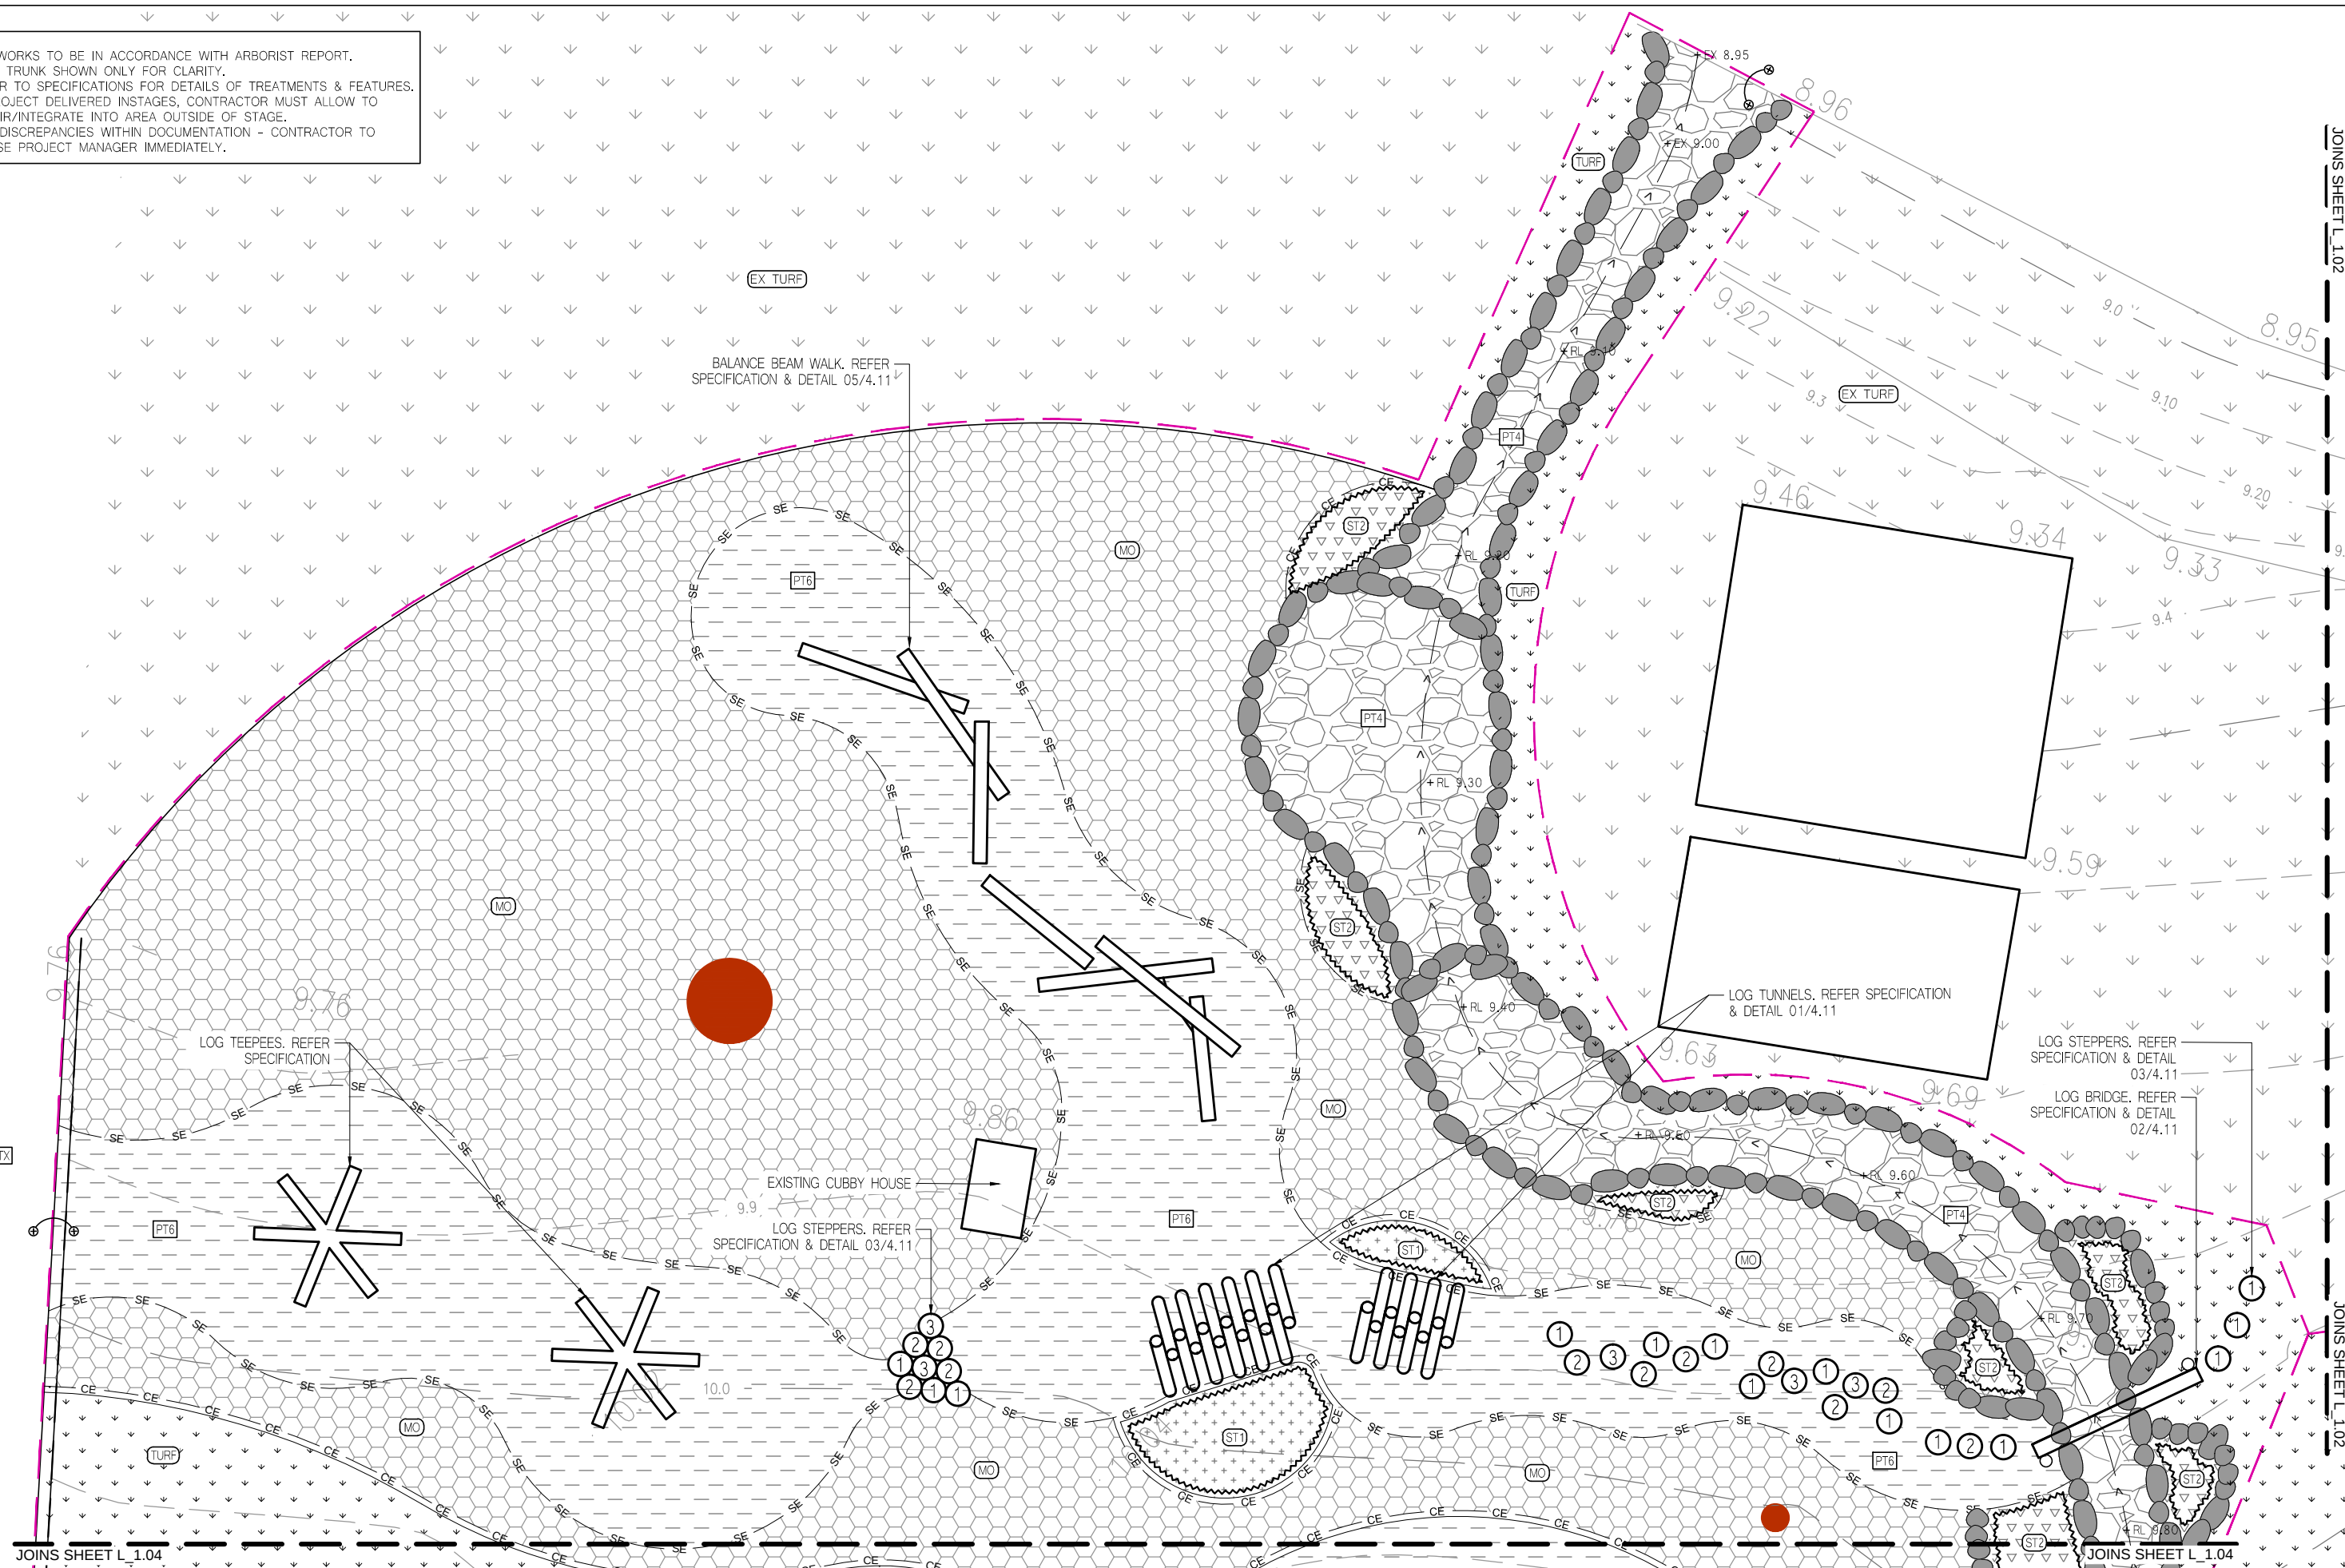

C	TENDER ISSUE	02.07.2020	TL	AT
B	DETAILED DESIGN	29.05.2020	TL	AT
A	DRAFT DETAILED DESIGN	29.04.2020	TL	AT
REV	ISSUE	DATE	DES	DWN



PROJECT: VIRGINIA STATE SCHOOL
ADDRESS: 1678 SANDGATE RD, VIRGINIA QLD 4012
CLIENT: QLD DEPARTMENT OF EDUCATION

FRED St Pty Ltd

www.fredst.com
ph 07 3393 2914
ABN:33167842908
U1 29A Logan Rd,
Woolloongabba, Qld



NATURE PLAY PROJECT
LANDSCAPE & EXTERNAL
SURFACE FINISHES SHEET 01

200206_L1.01

C

- NOTES:
1. ALL WORKS TO BE IN ACCORDANCE WITH ARBORIST REPORT.
 2. TREE TRUNK SHOWN ONLY FOR CLARITY.
 3. REFER TO SPECIFICATIONS FOR DETAILS OF TREATMENTS & FEATURES.
 4. IF PROJECT DELIVERED INSTAGES, CONTRACTOR MUST ALLOW TO REPAIR/INTEGRATE INTO AREA OUTSIDE OF STAGE.
 5. ANY DISCREPANCIES WITHIN DOCUMENTATION - CONTRACTOR TO ADVISE PROJECT MANAGER IMMEDIATELY.

JOINS SHEET L.101

5

JOINS SHEET L.101

JOINS SHEET L.105

C	TENDER ISSUE	02.07.2020	TL	MC
B	DETAILED DESIGN	29.05.2020	TL	AT
A	DRAFT DETAILED DESIGN	29.04.2020	TL	AT
REV	ISSUE	DATE	DES	DWN



PROJECT: VIRGINIA STATE SCHOOL
ADDRESS: 1678 SANDGATE RD, VIRGINIA QLD 4012
CLIENT: QLD DEPARTMENT OF EDUCATION

FRED St Pty Ltd
www.fredst.com
ph 07 3393 2914
ABN:33167842908
U1 29A Logan Rd,
Woolloongabba, Qld




NATURE PLAY PROJECT
LANDSCAPE & EXTERNAL
SURFACE FINISHES SHEET 02


200206_L1.02

C



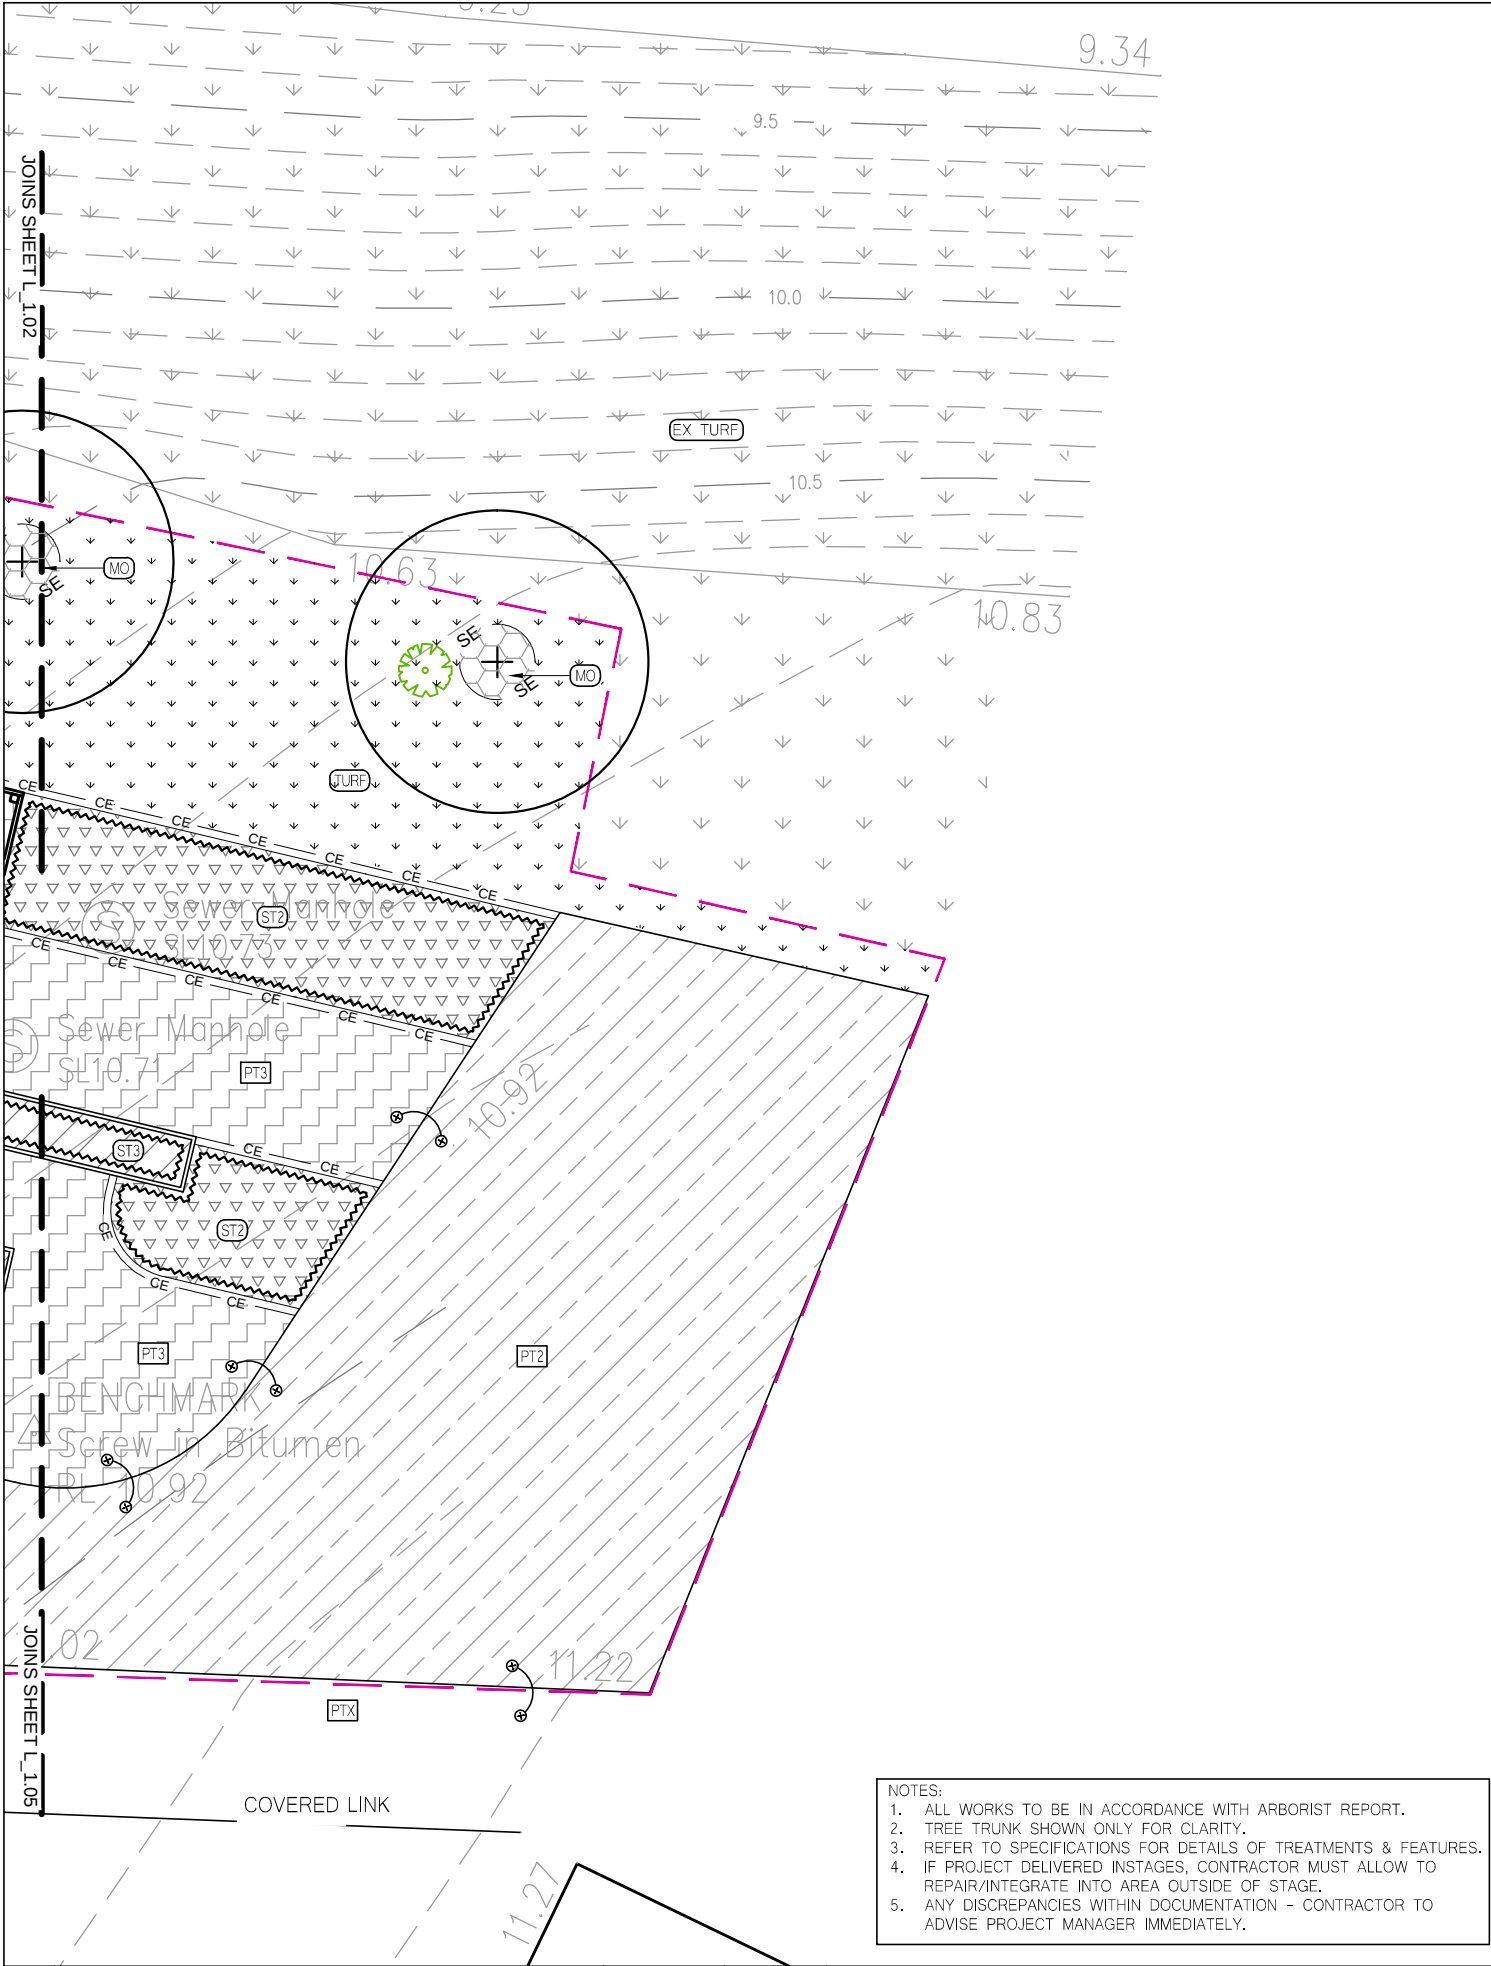

C	TENDER ISSUE	02.07.2020	TL	MC
B	DETAILED DESIGN	29.05.2020	TL	AT
A	DRAFT DETAILED DESIGN	29.04.2020	TL	AT
REV	ISSUE	DATE	DES	DWN

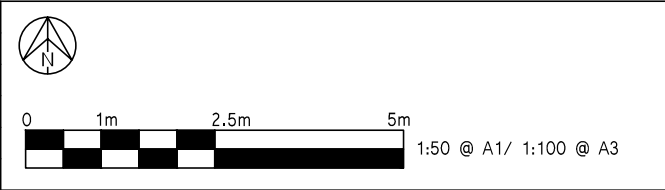


PROJECT: VIRGINIA STATE SCHOOL
ADDRESS: 1678 SANDGATE RD, VIRGINIA QLD 4012
CLIENT: QLD DEPARTMENT OF EDUCATION


FRED St Pty Ltd
www.fredst.com
ph 07 3393 2914
ABN:33167842908
U1 29A Logan Rd,
Woolloongabba, Qld

NATURE PLAY PROJECT
LANDSCAPE & EXTERNAL
SURFACE FINISHES SHEET 03

- NOTES:
1. ALL WORKS TO BE IN ACCORDANCE WITH ARBORIST REPORT.
 2. TREE TRUNK SHOWN ONLY FOR CLARITY.
 3. REFER TO SPECIFICATIONS FOR DETAILS OF TREATMENTS & FEATURES.
 4. IF PROJECT DELIVERED INSTAGES, CONTRACTOR MUST ALLOW TO REPAIR/INTEGRATE INTO AREA OUTSIDE OF STAGE.
 5. ANY DISCREPANCIES WITHIN DOCUMENTATION - CONTRACTOR TO ADVISE PROJECT MANAGER IMMEDIATELY.

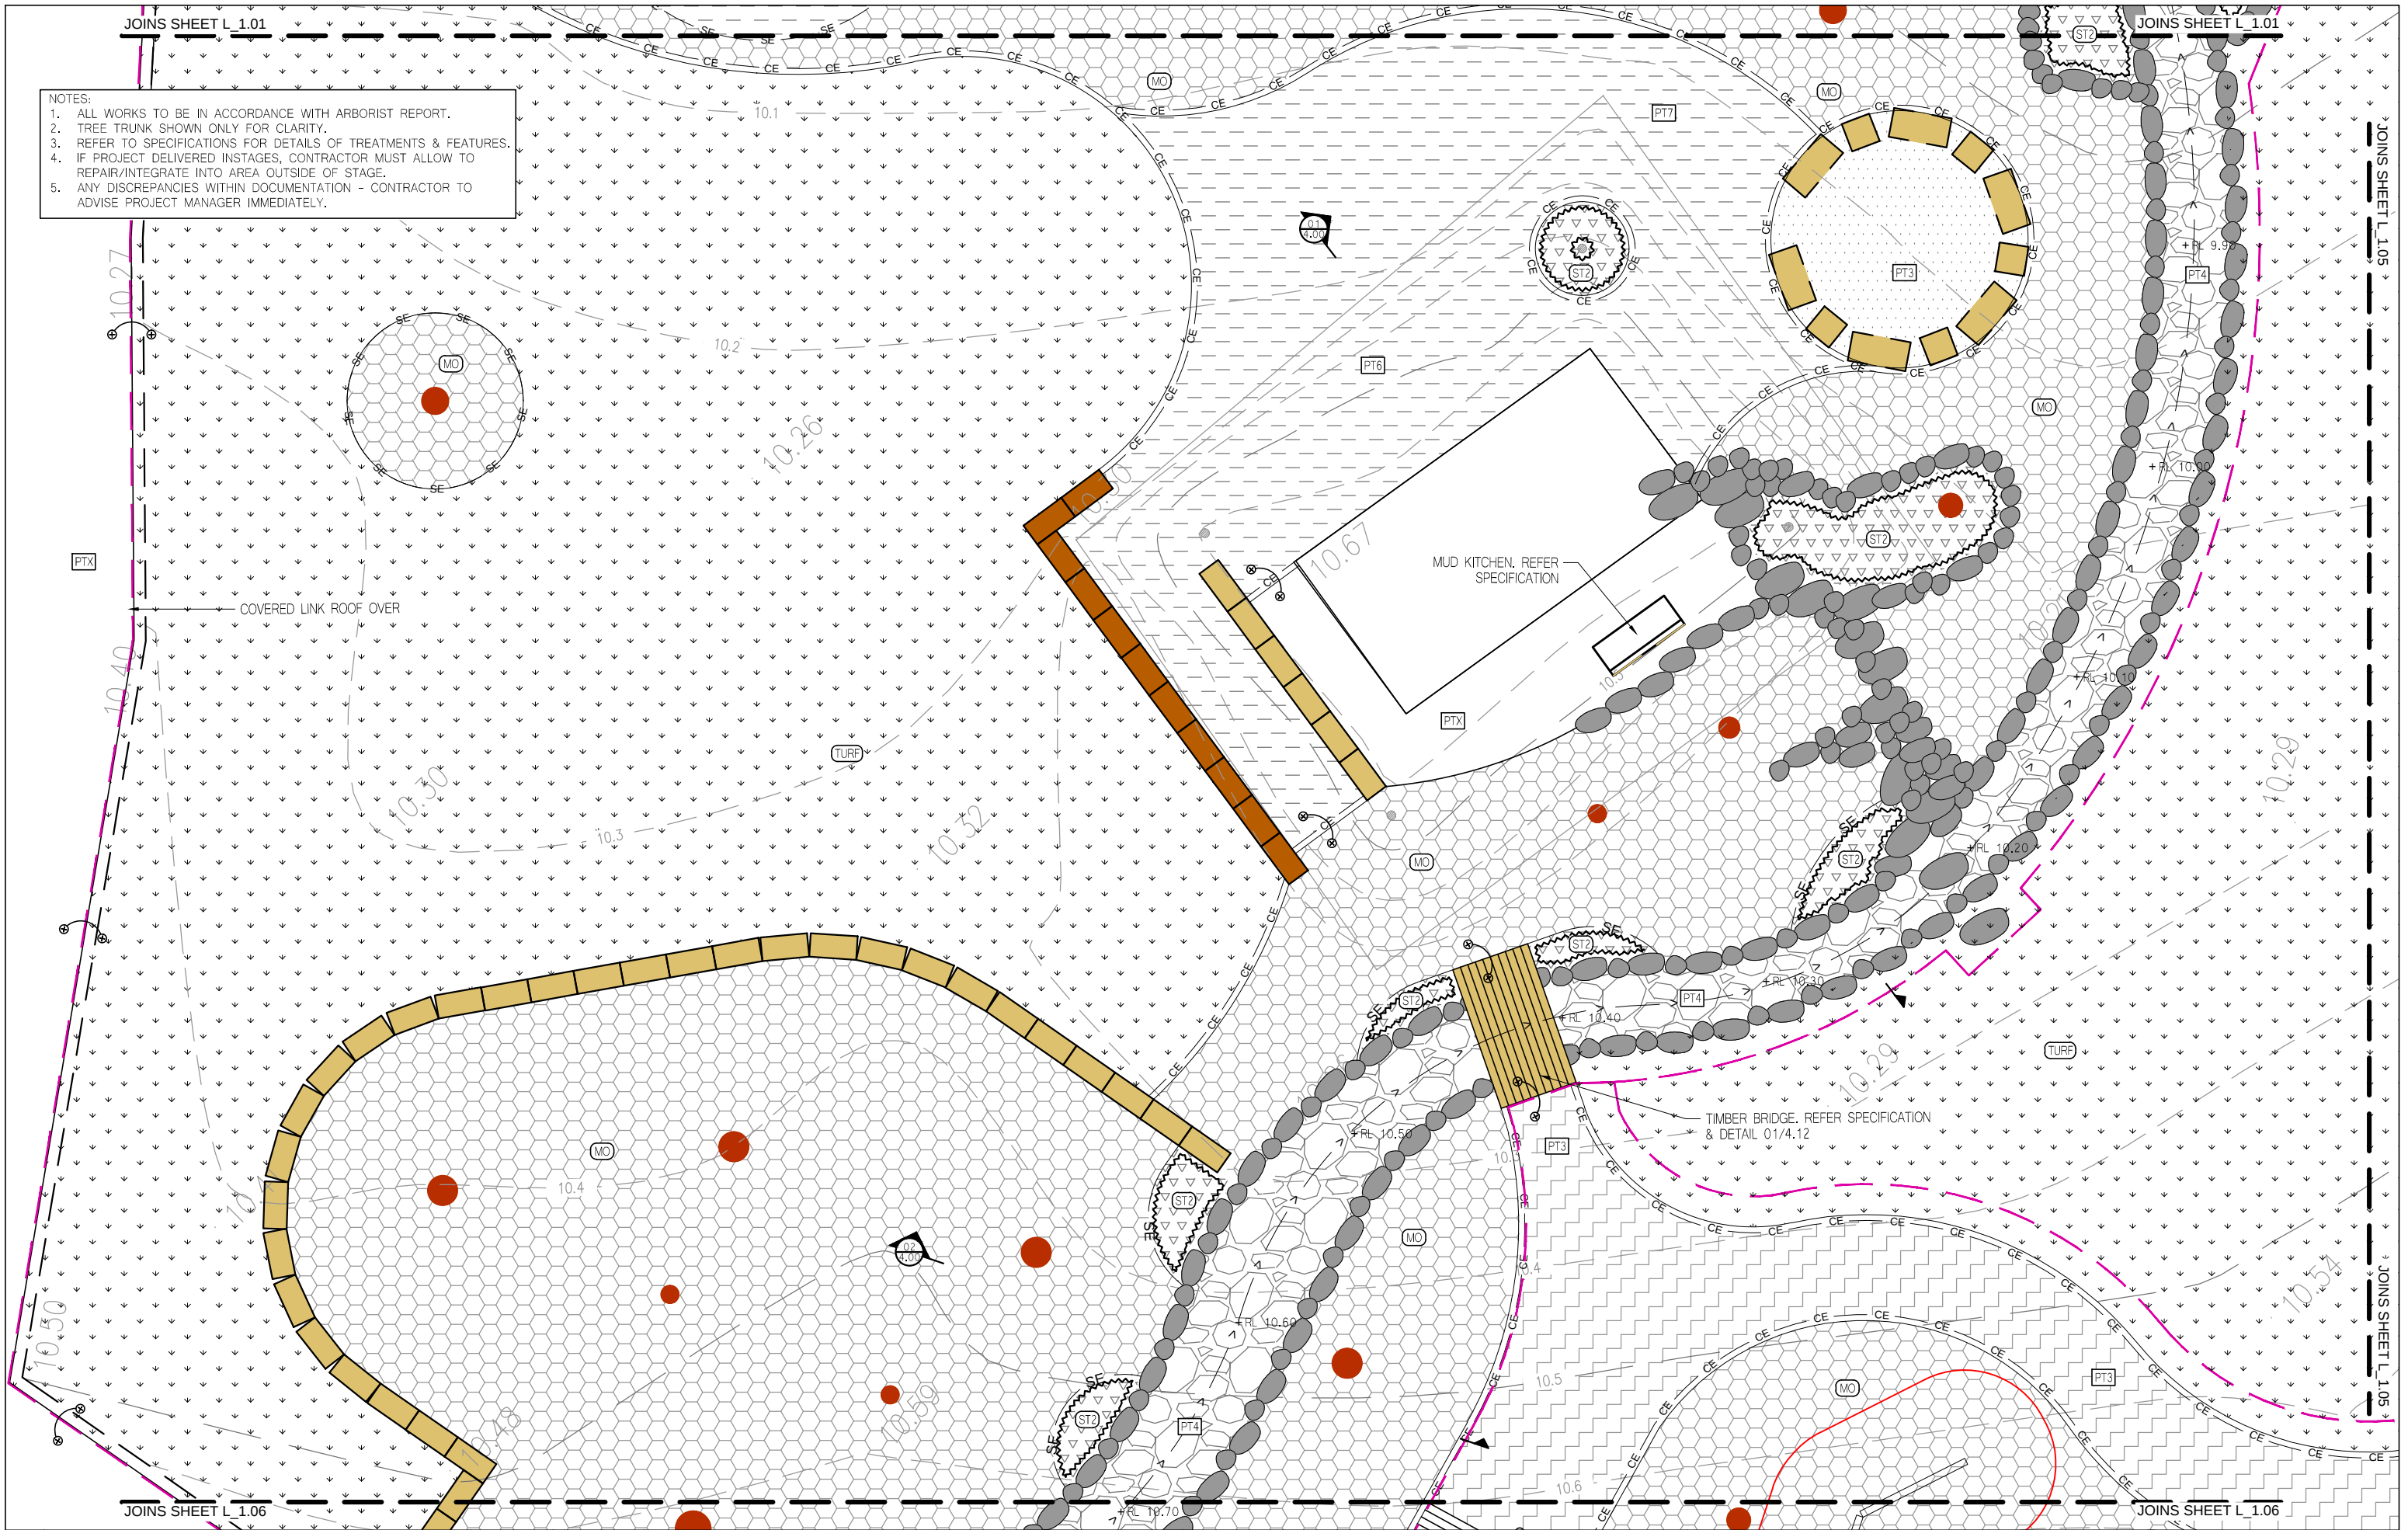

C	TENDER ISSUE	02.07.2020	TL	MC
B	DETAILED DESIGN	29.05.2020	TL	AT
A	DRAFT DETAILED DESIGN	29.04.2020	TL	AT
REV	ISSUE	DATE	DES	DWN

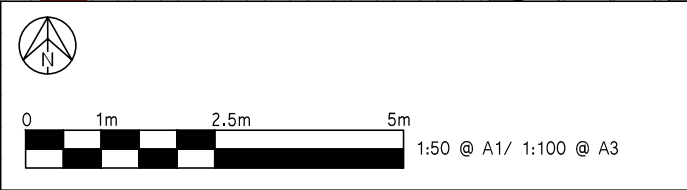


PROJECT: VIRGINIA STATE SCHOOL
ADDRESS: 1678 SANDGATE RD, VIRGINIA QLD 4012
CLIENT: QLD DEPARTMENT OF EDUCATION


FRED St Pty Ltd
www.fredst.com
ph 07 3393 2914
ABN:33167842908
U1 29A Logan Rd,
Woolloongabba, Qld

NATURE PLAY PROJECT
LANDSCAPE & EXTERNAL
SURFACE FINISHES SHEET 04
200206_L1.04

C

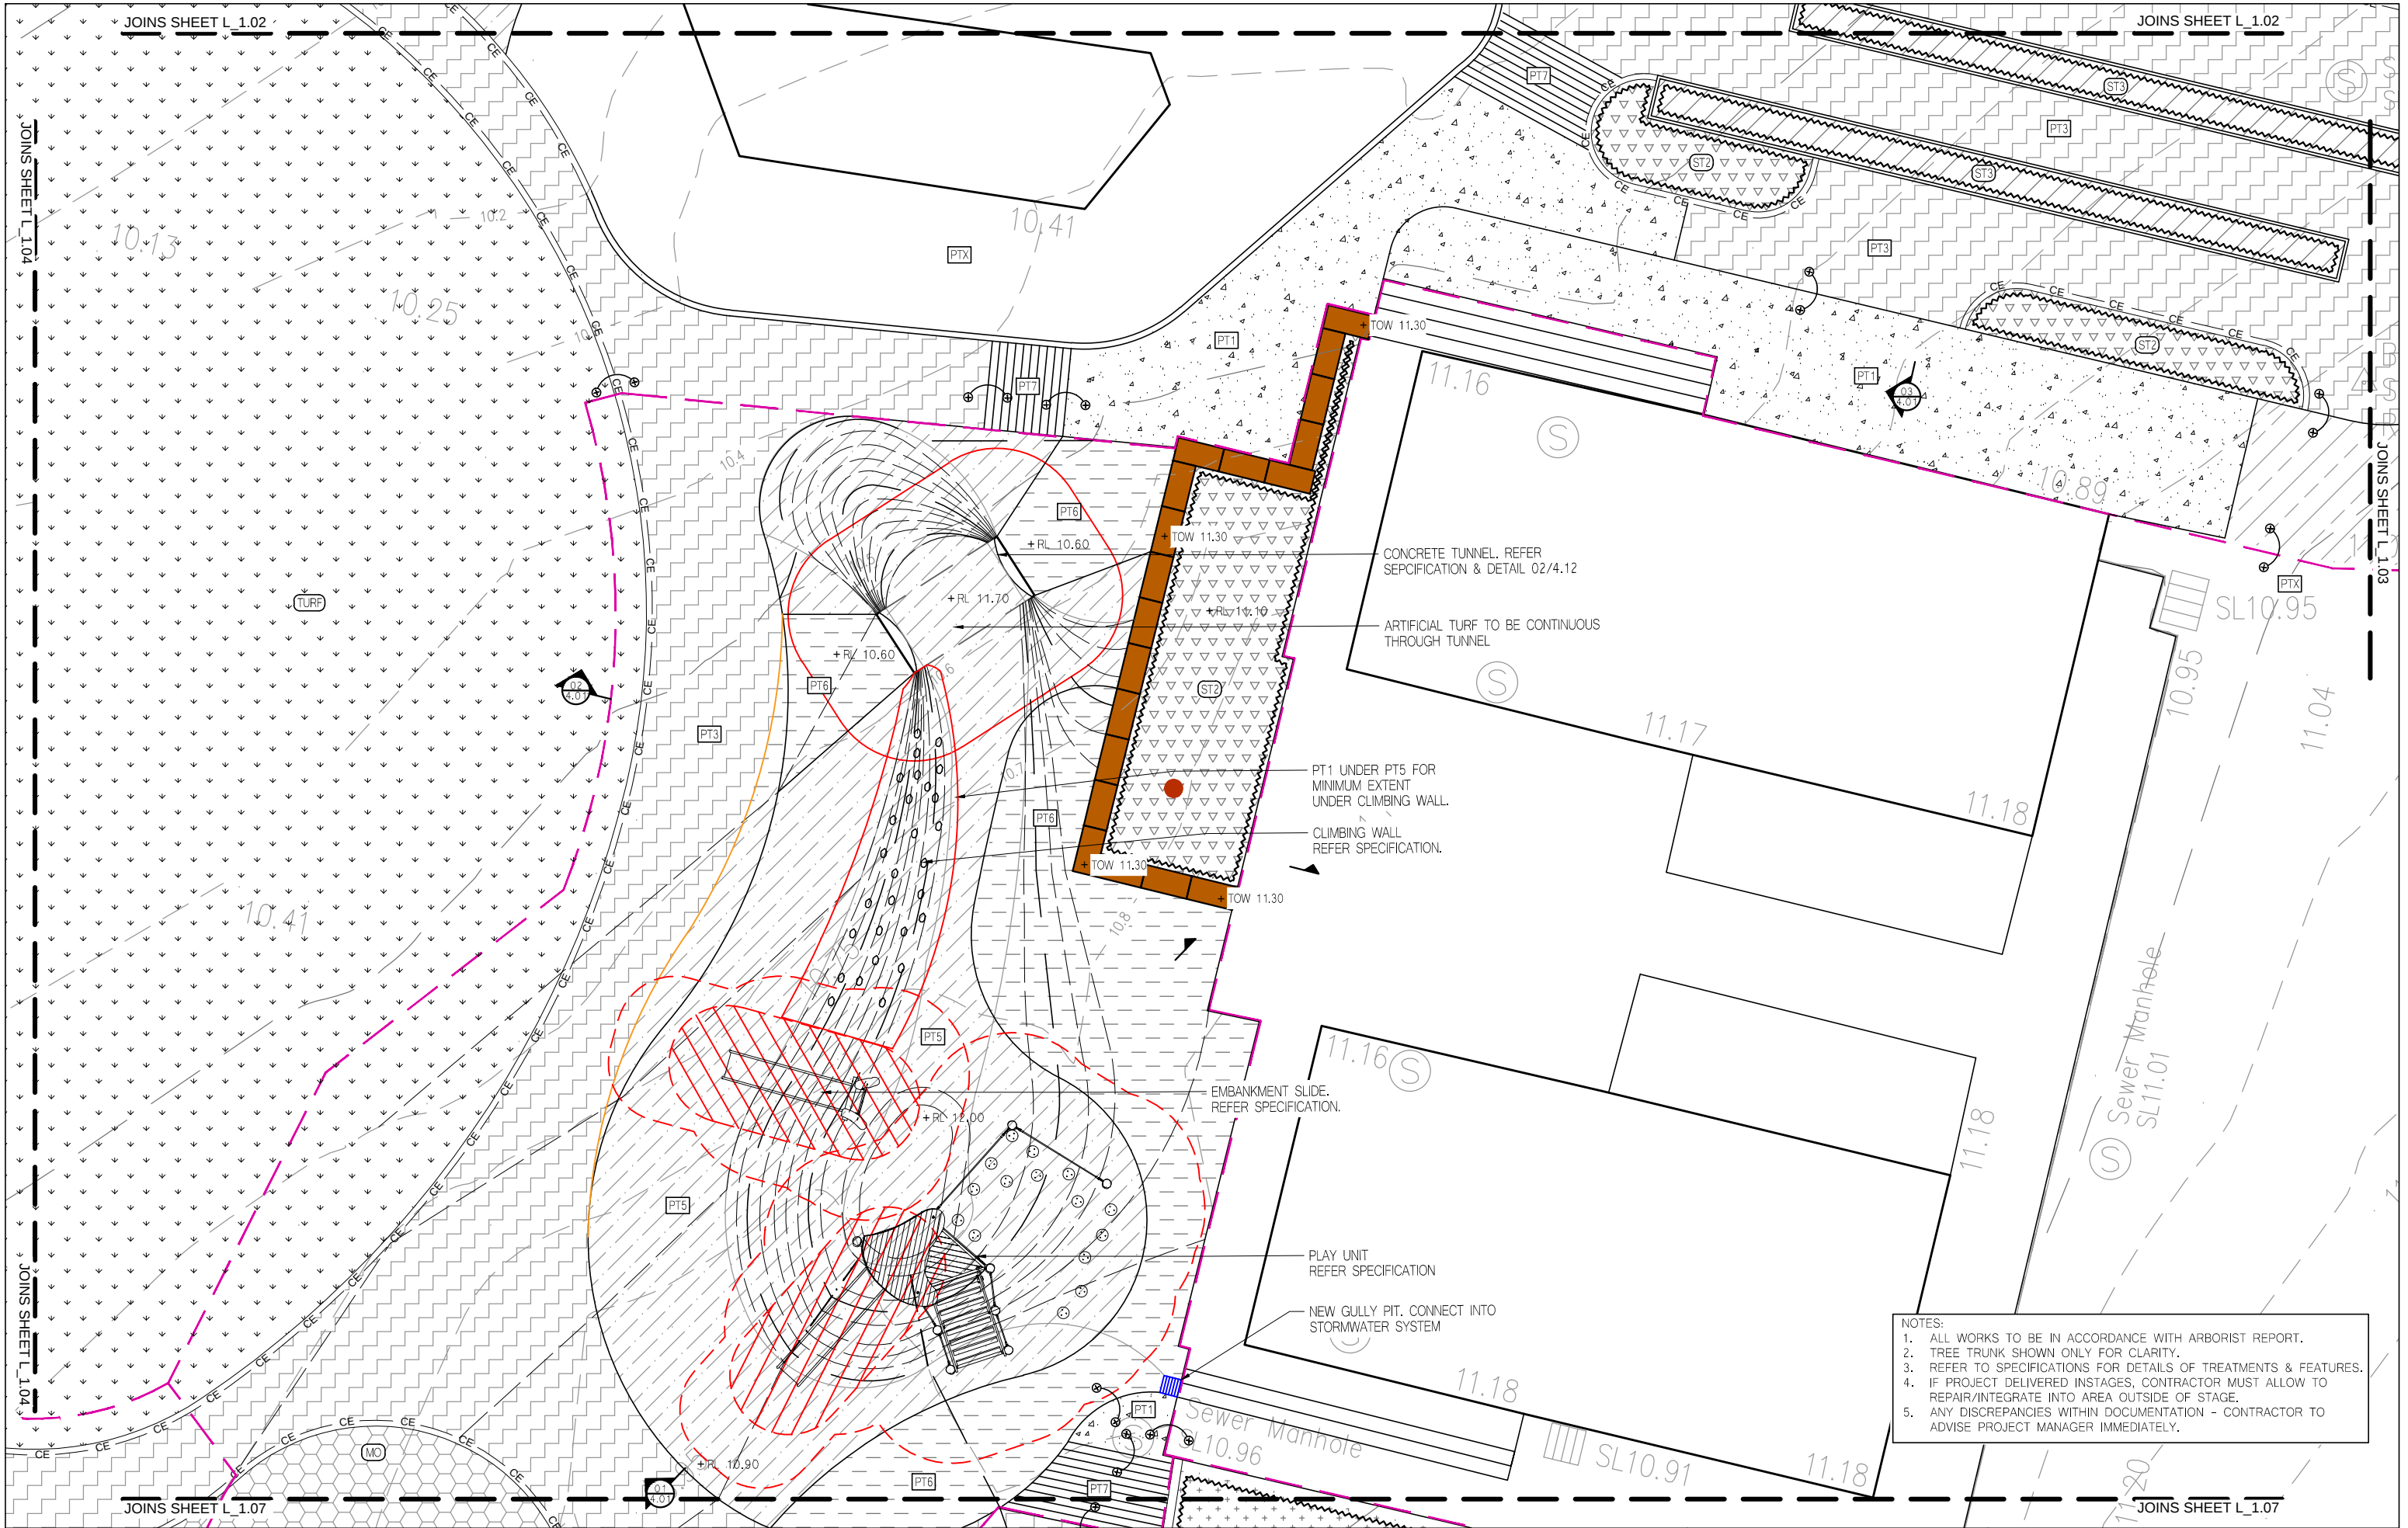

C	TENDER ISSUE	02.07.2020	TL	MC
B	DETAILED DESIGN	29.05.2020	TL	AT
A	DRAFT DETAILED DESIGN	29.04.2020	TL	AT
REV	ISSUE	DATE	DES	DWN

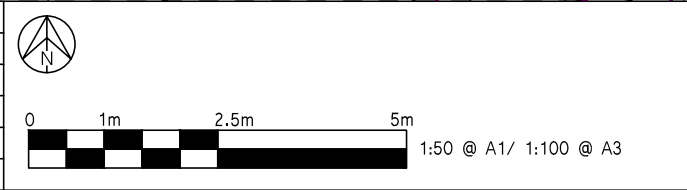

PROJECT: VIRGINIA STATE SCHOOL
ADDRESS: 1678 SANDGATE RD, VIRGINIA QLD 4012
CLIENT: QLD DEPARTMENT OF EDUCATION

FRED St Pty Ltd
www.fredst.com
ph 07 3393 2914
ABN:33167842908
U1 29A Logan Rd,
Woolloongabba, Qld

NATURE PLAY PROJECT
LANDSCAPE & EXTERNAL
SURFACE FINISHES SHEET 05
200206_L1.05

JOINS SHEET L_2.01

5

JOINS SHEET L_2.01

JOINS SHEET L_2.05

JOINS SHEET L_2.03

JOINS SHEET L_2.05

B	TENDER ISSUE	02.07.2020	TL	MC
A	DETAILED DESIGN	29.05.2020	TL	AT
REV	ISSUE	DATE	DES	DWN



PROJECT: VIRGINIA STATE SCHOOL
ADDRESS: 1678 SANDGATE RD, VIRGINIA QLD 4012
CLIENT: QLD DEPARTMENT OF EDUCATION

FRED St Pty Ltd


www.fredst.com
ph 07 3393 2914
ABN:33167842908
U1 29A Logan Rd,
Woolloongabba, Qld




NATURE PLAY PROJECT
LANDSCAPE & EXTERNAL
PLANTING PLAN SHEET 02

200206_L2.02

B

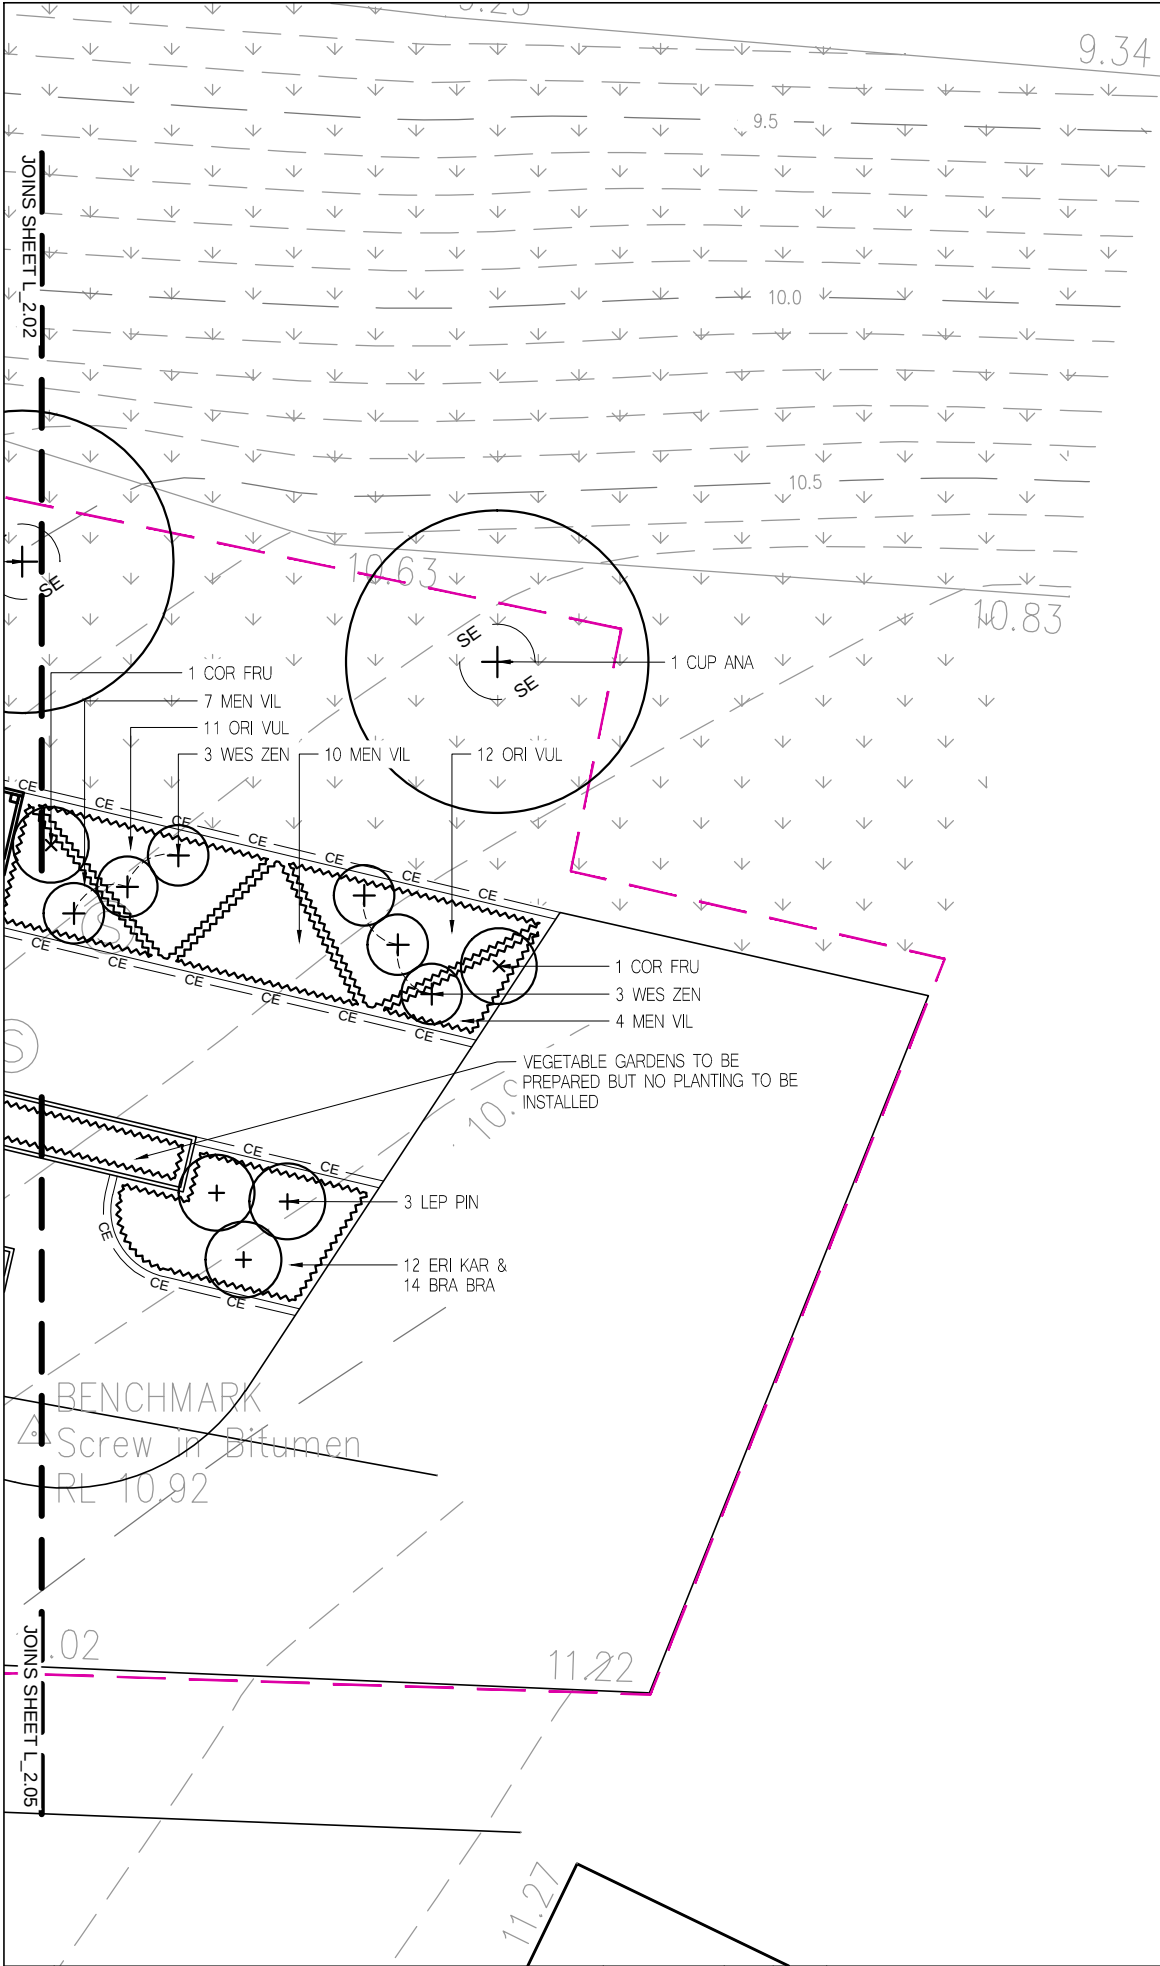


B	TENDER ISSUE	02.07.2020	TL	MC
A	DETAILED DESIGN	29.05.2020	TL	AT
REV	ISSUE	DATE	DES	DWN

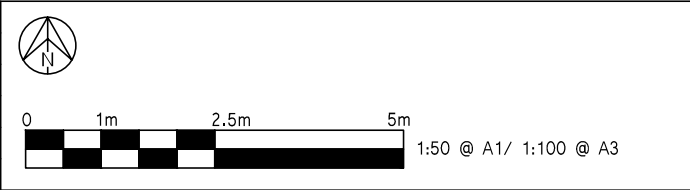


PROJECT: VIRGINIA STATE SCHOOL
ADDRESS: 1678 SANDGATE RD, VIRGINIA QLD 4012
CLIENT: QLD DEPARTMENT OF EDUCATION

FRED St Pty Ltd
www.fredst.com
ph 07 3393 2914
ABN:33167842908
U1 29A Logan Rd,
Woolloongabba, Qld

NATURE PLAY PROJECT LANDSCAPE & EXTERNAL PLANTING PLAN SHEET 03	
200206_L2.03	B

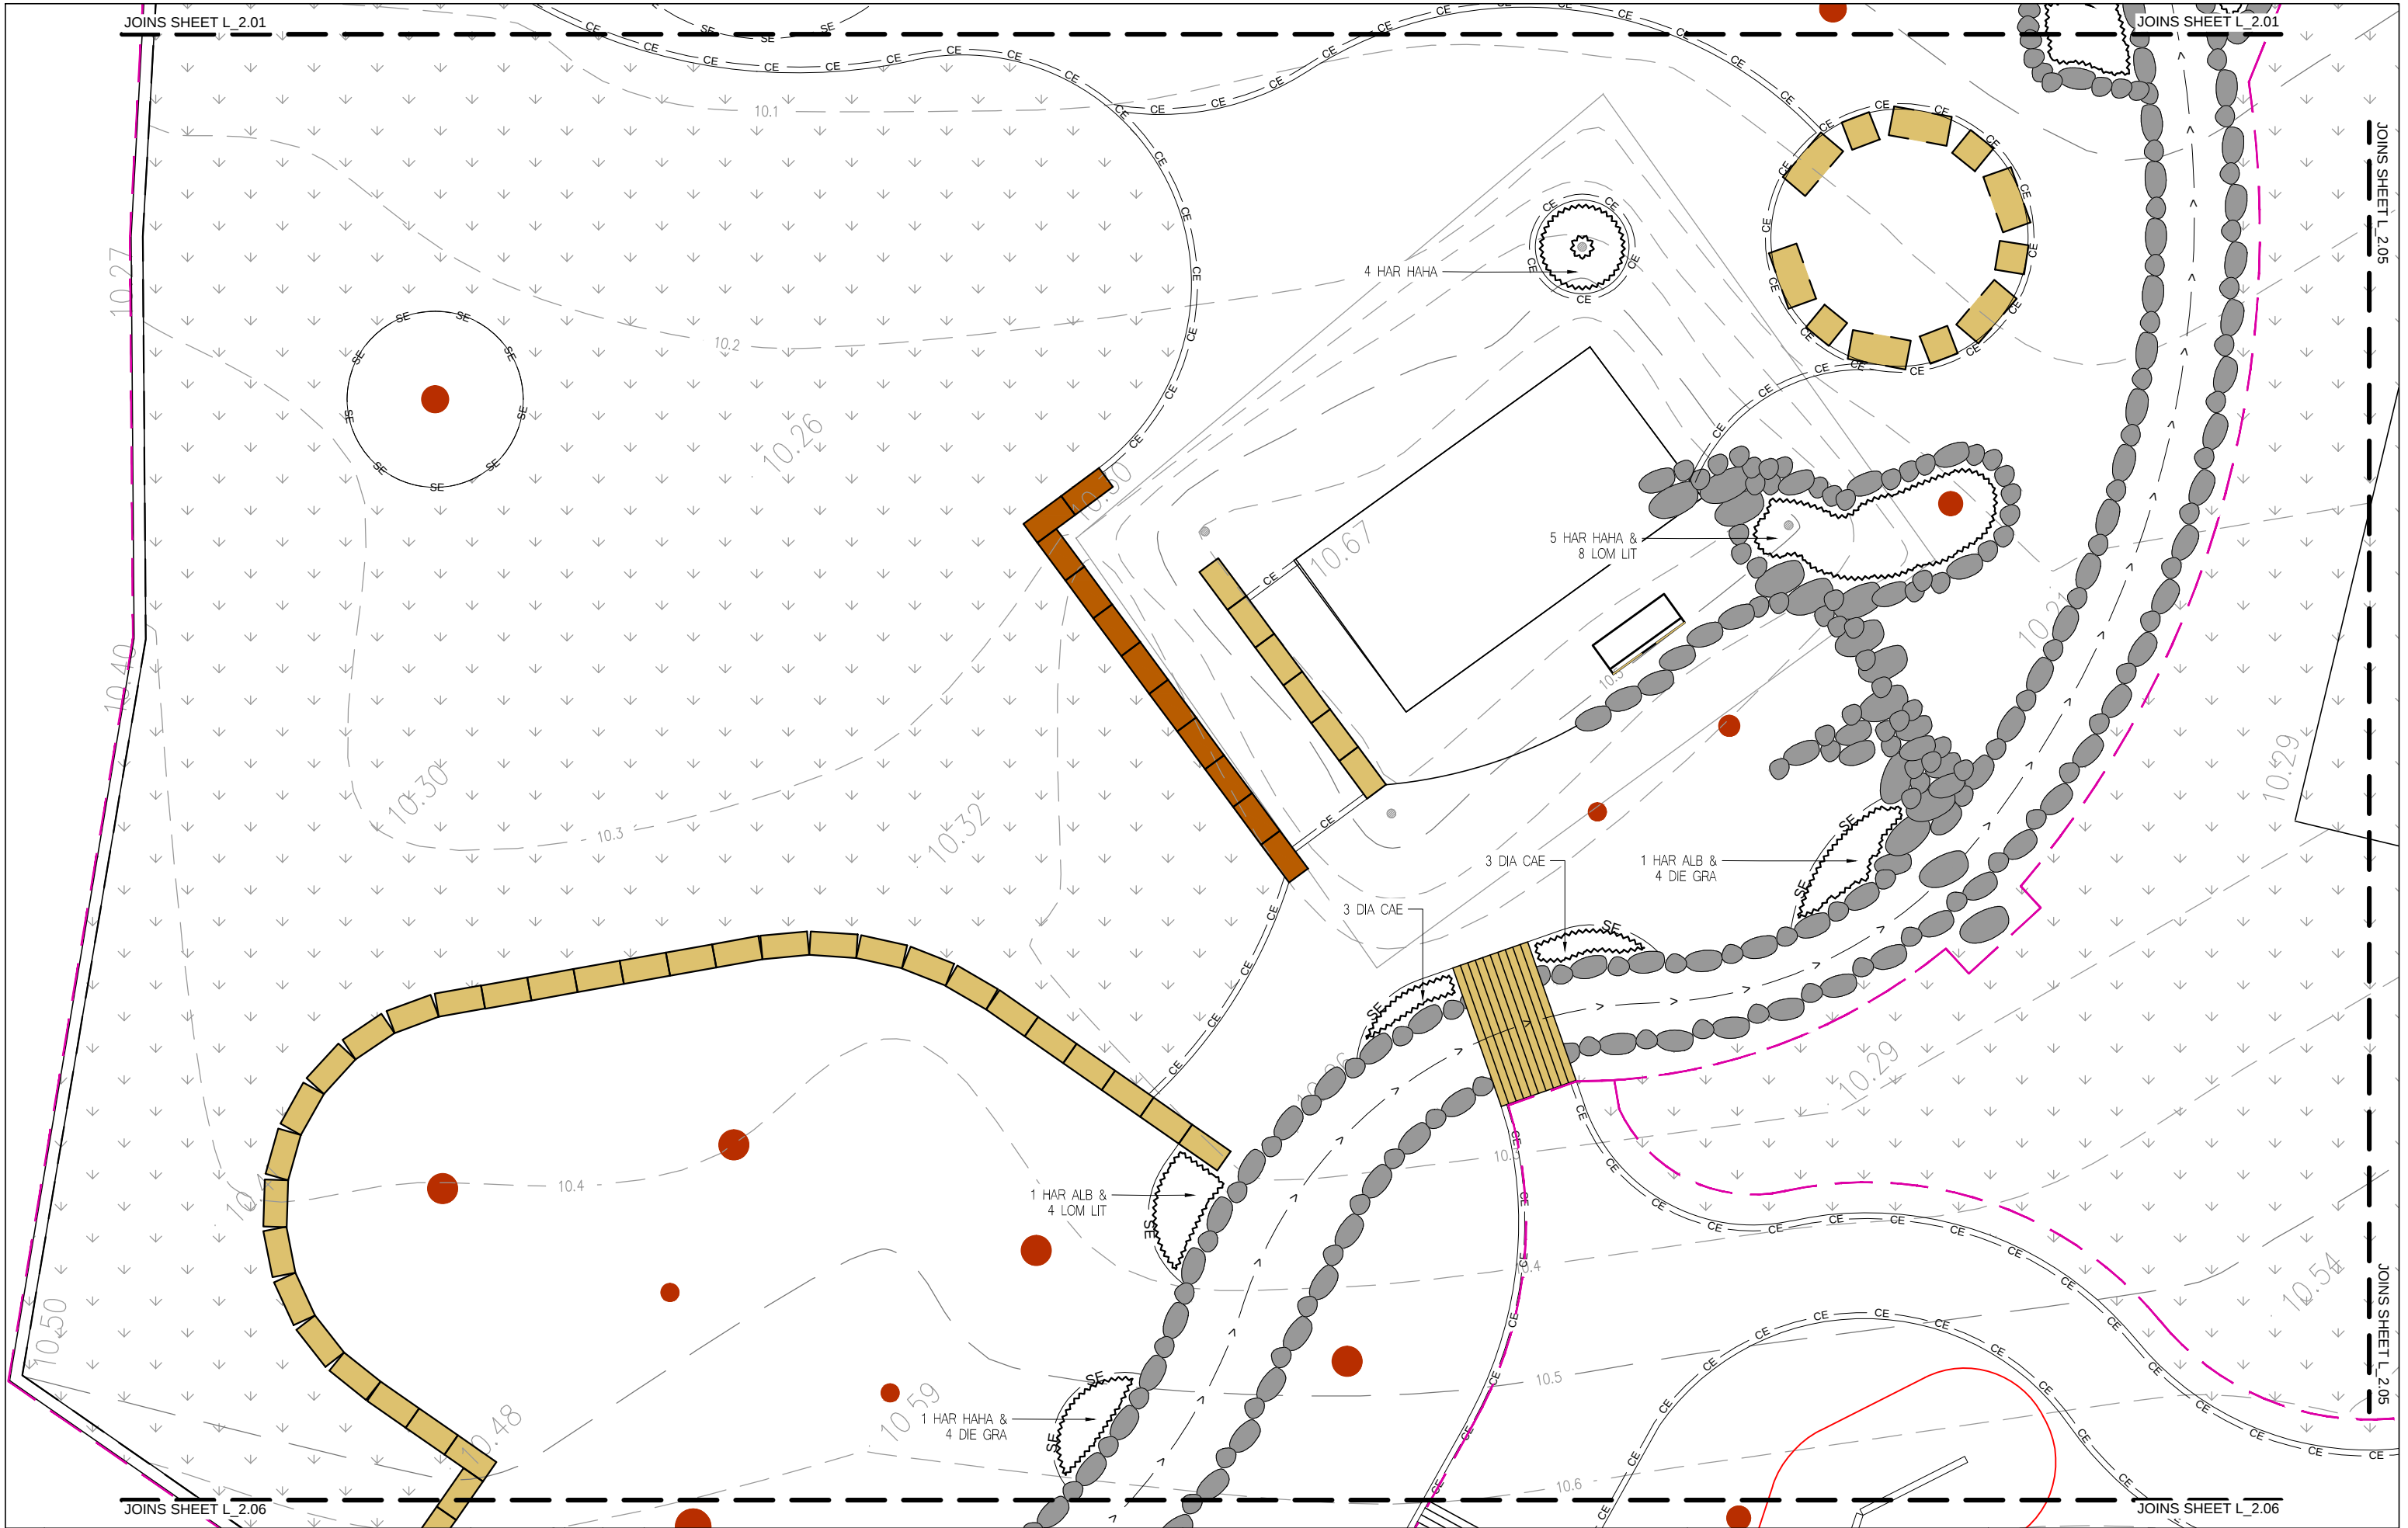

B	TENDER ISSUE	02.07.2020	TL	MC
A	DETAILED DESIGN	29.05.2020	TL	AT
REV	ISSUE	DATE	DES	DWN

 

0 1m 2.5m 5m

1:50 @ A1/ 1:100 @ A3

PROJECT: VIRGINIA STATE SCHOOL

ADDRESS: 1678 SANDGATE RD, VIRGINIA QLD 4012

CLIENT: QLD DEPARTMENT OF EDUCATION

FRED St Pty Ltd

www.fredst.com

ph 07 3393 2914

ABN:33167842908

U1 29A Logan Rd,
Woolloongabba, Qld




NATURE PLAY PROJECT

LANDSCAPE & EXTERNAL


PLANTING PLAN SHEET 04

200206_L2.04

B

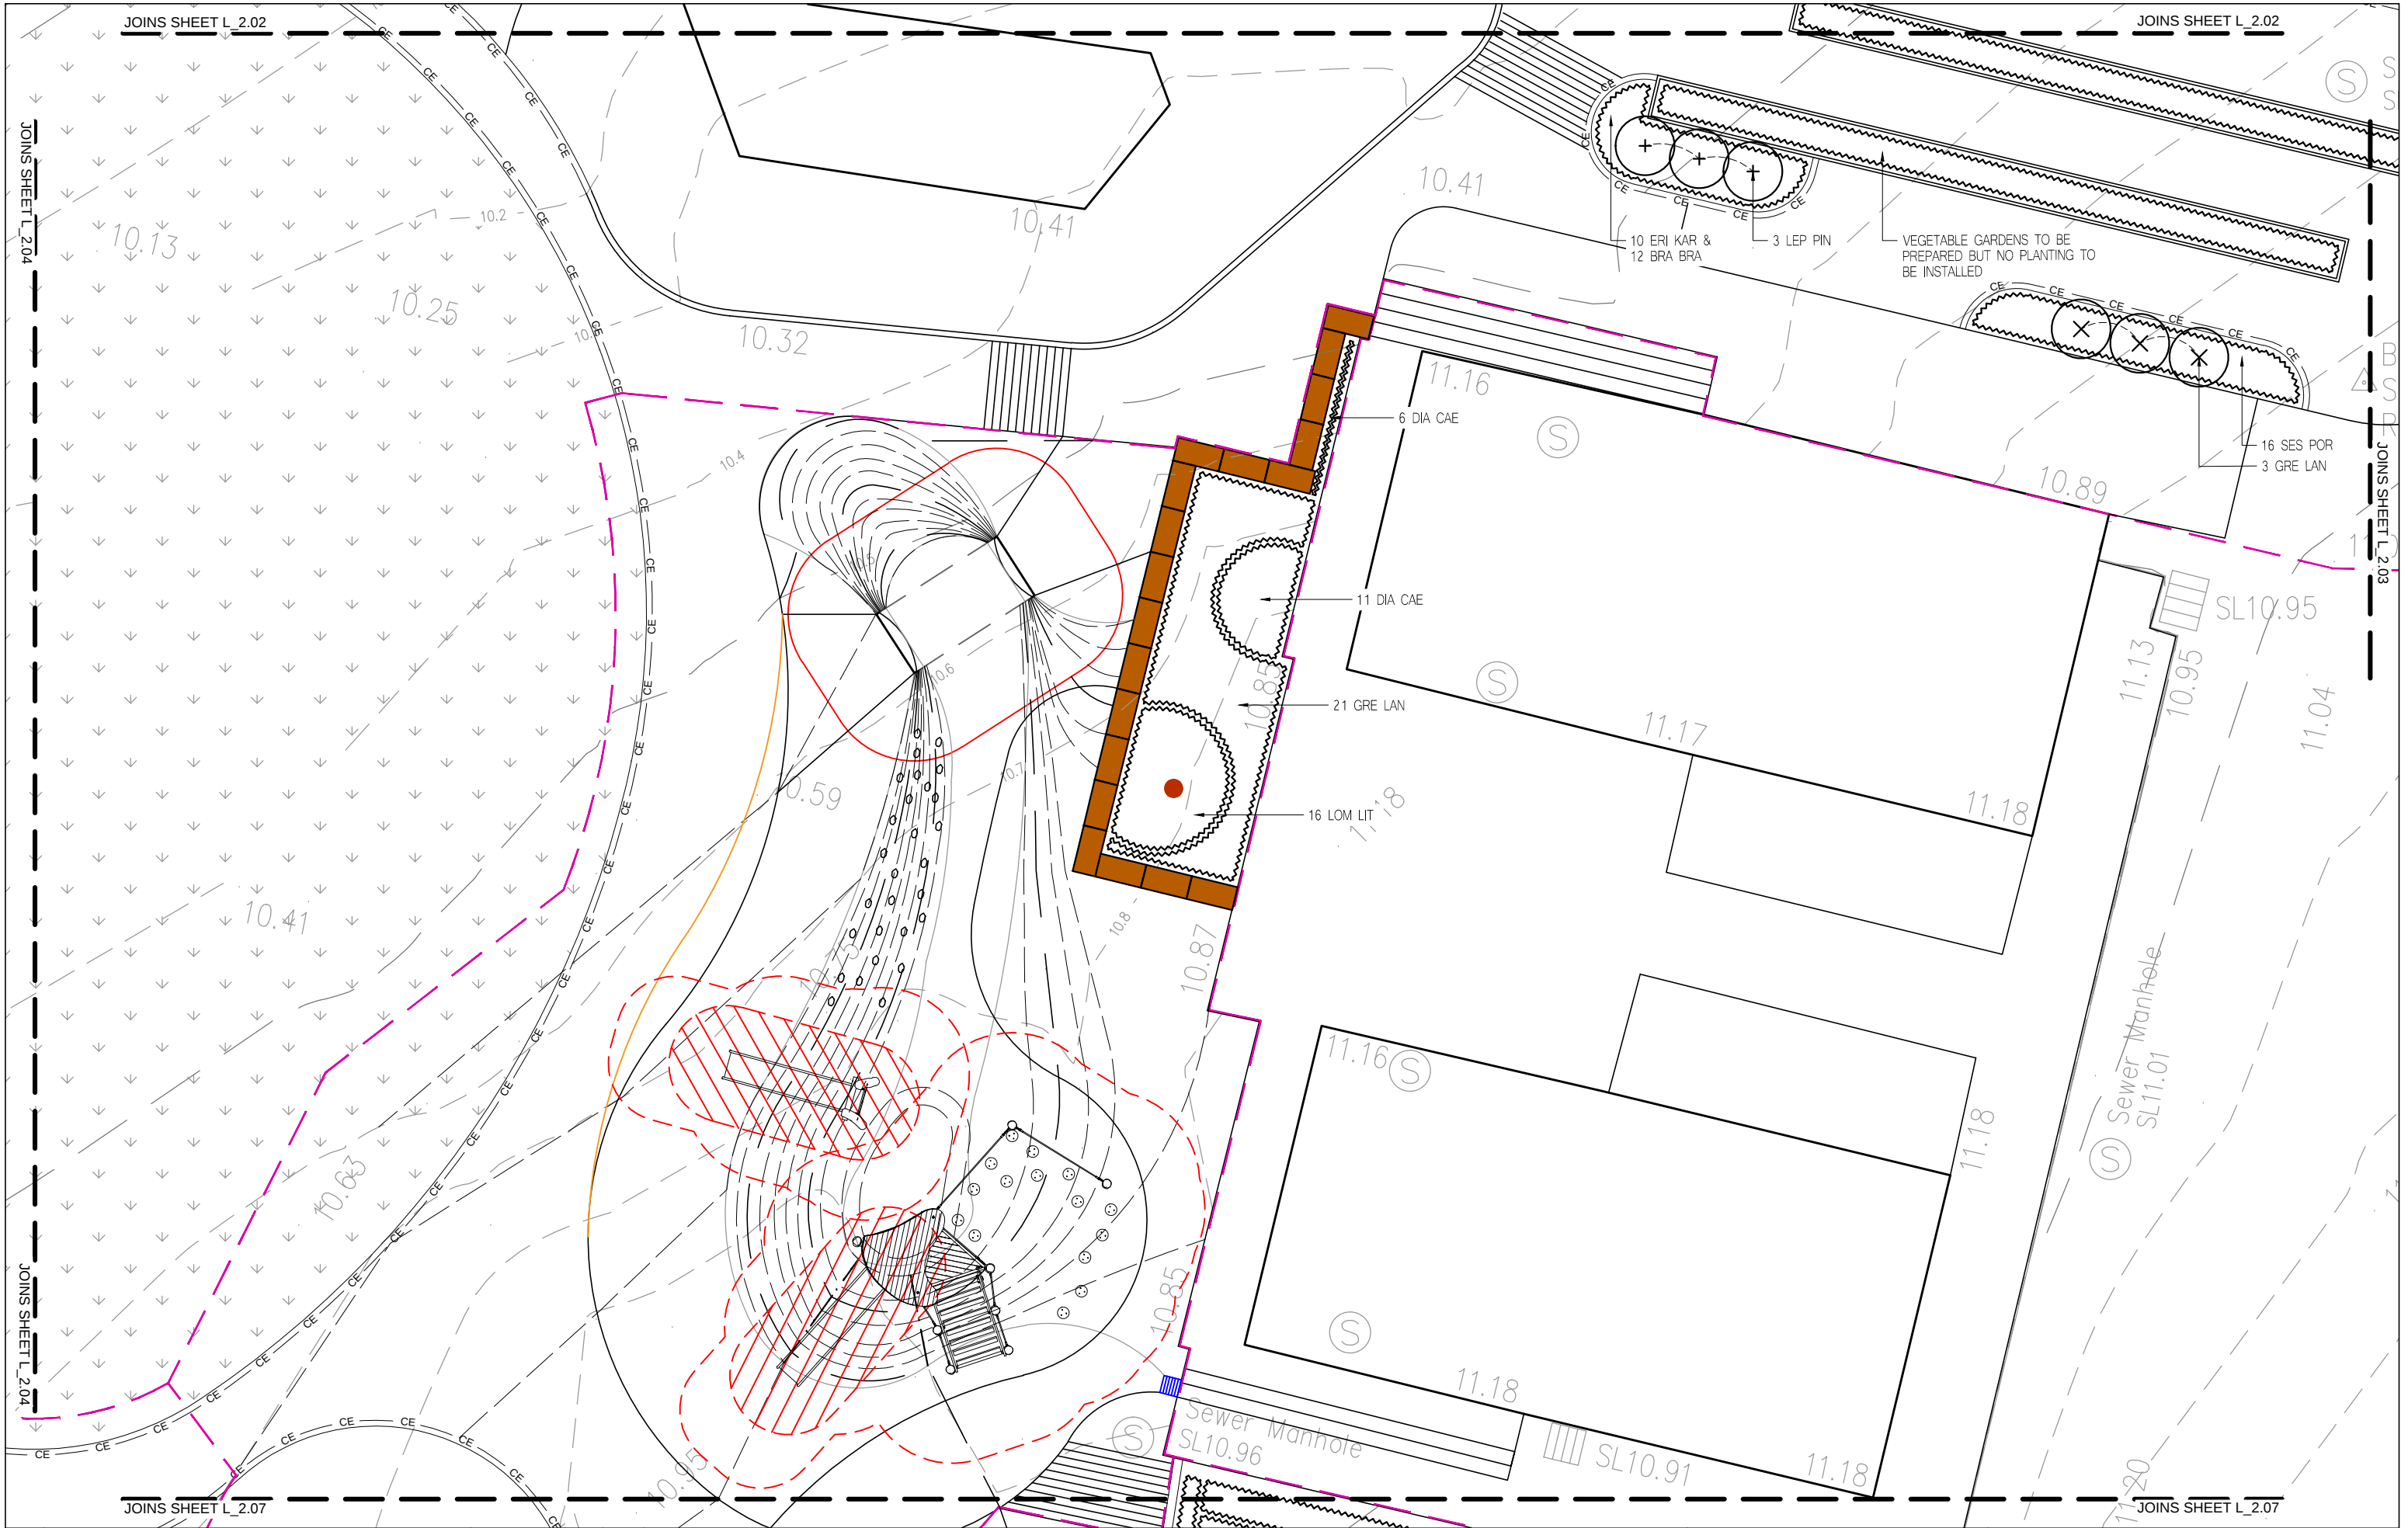

B	TENDER ISSUE	02.07.2020	TL	MC	
A	DETAILED DESIGN	29.05.2020	TL	AT	
REV	ISSUE	DATE	DES	DWN	

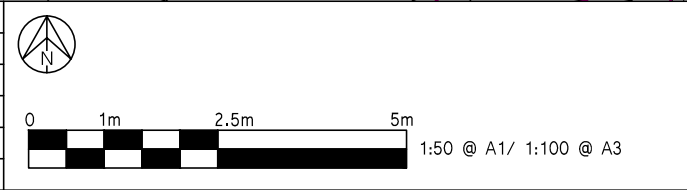


PROJECT: VIRGINIA STATE SCHOOL
ADDRESS: 1678 SANDGATE RD, VIRGINIA QLD 4012
CLIENT: QLD DEPARTMENT OF EDUCATION

FRED St Pty Ltd
www.fredst.com
ph 07 3393 2914
ABN:33167842908
U1 29A Logan Rd,
Woolloongabba, Qld

NATURE PLAY PROJECT
LANDSCAPE & EXTERNAL
PLANTING PLAN SHEET 05
200206_L2.05



B	TENDER ISSUE	02.07.2020	TL	MC
A	DETAILED DESIGN	29.05.2020	TL	AT
REV	ISSUE	DATE	DES	DWN

 

01m2.5m5m

1:50 @ A1/ 1:100 @ A3

PROJECT: VIRGINIA STATE SCHOOL

ADDRESS: 1678 SANDGATE RD, VIRGINIA QLD 4012

CLIENT: QLD DEPARTMENT OF EDUCATION

FRED St Pty Ltd

www.fredst.com
ph 07 3393 2914
ABN:33167842908
U1 29A Logan Rd,
Woolloongabba, Qld




NATURE PLAY PROJECT

LANDSCAPE & EXTERNAL


PLANTING PLAN SHEET 06

200206_L2.06

B

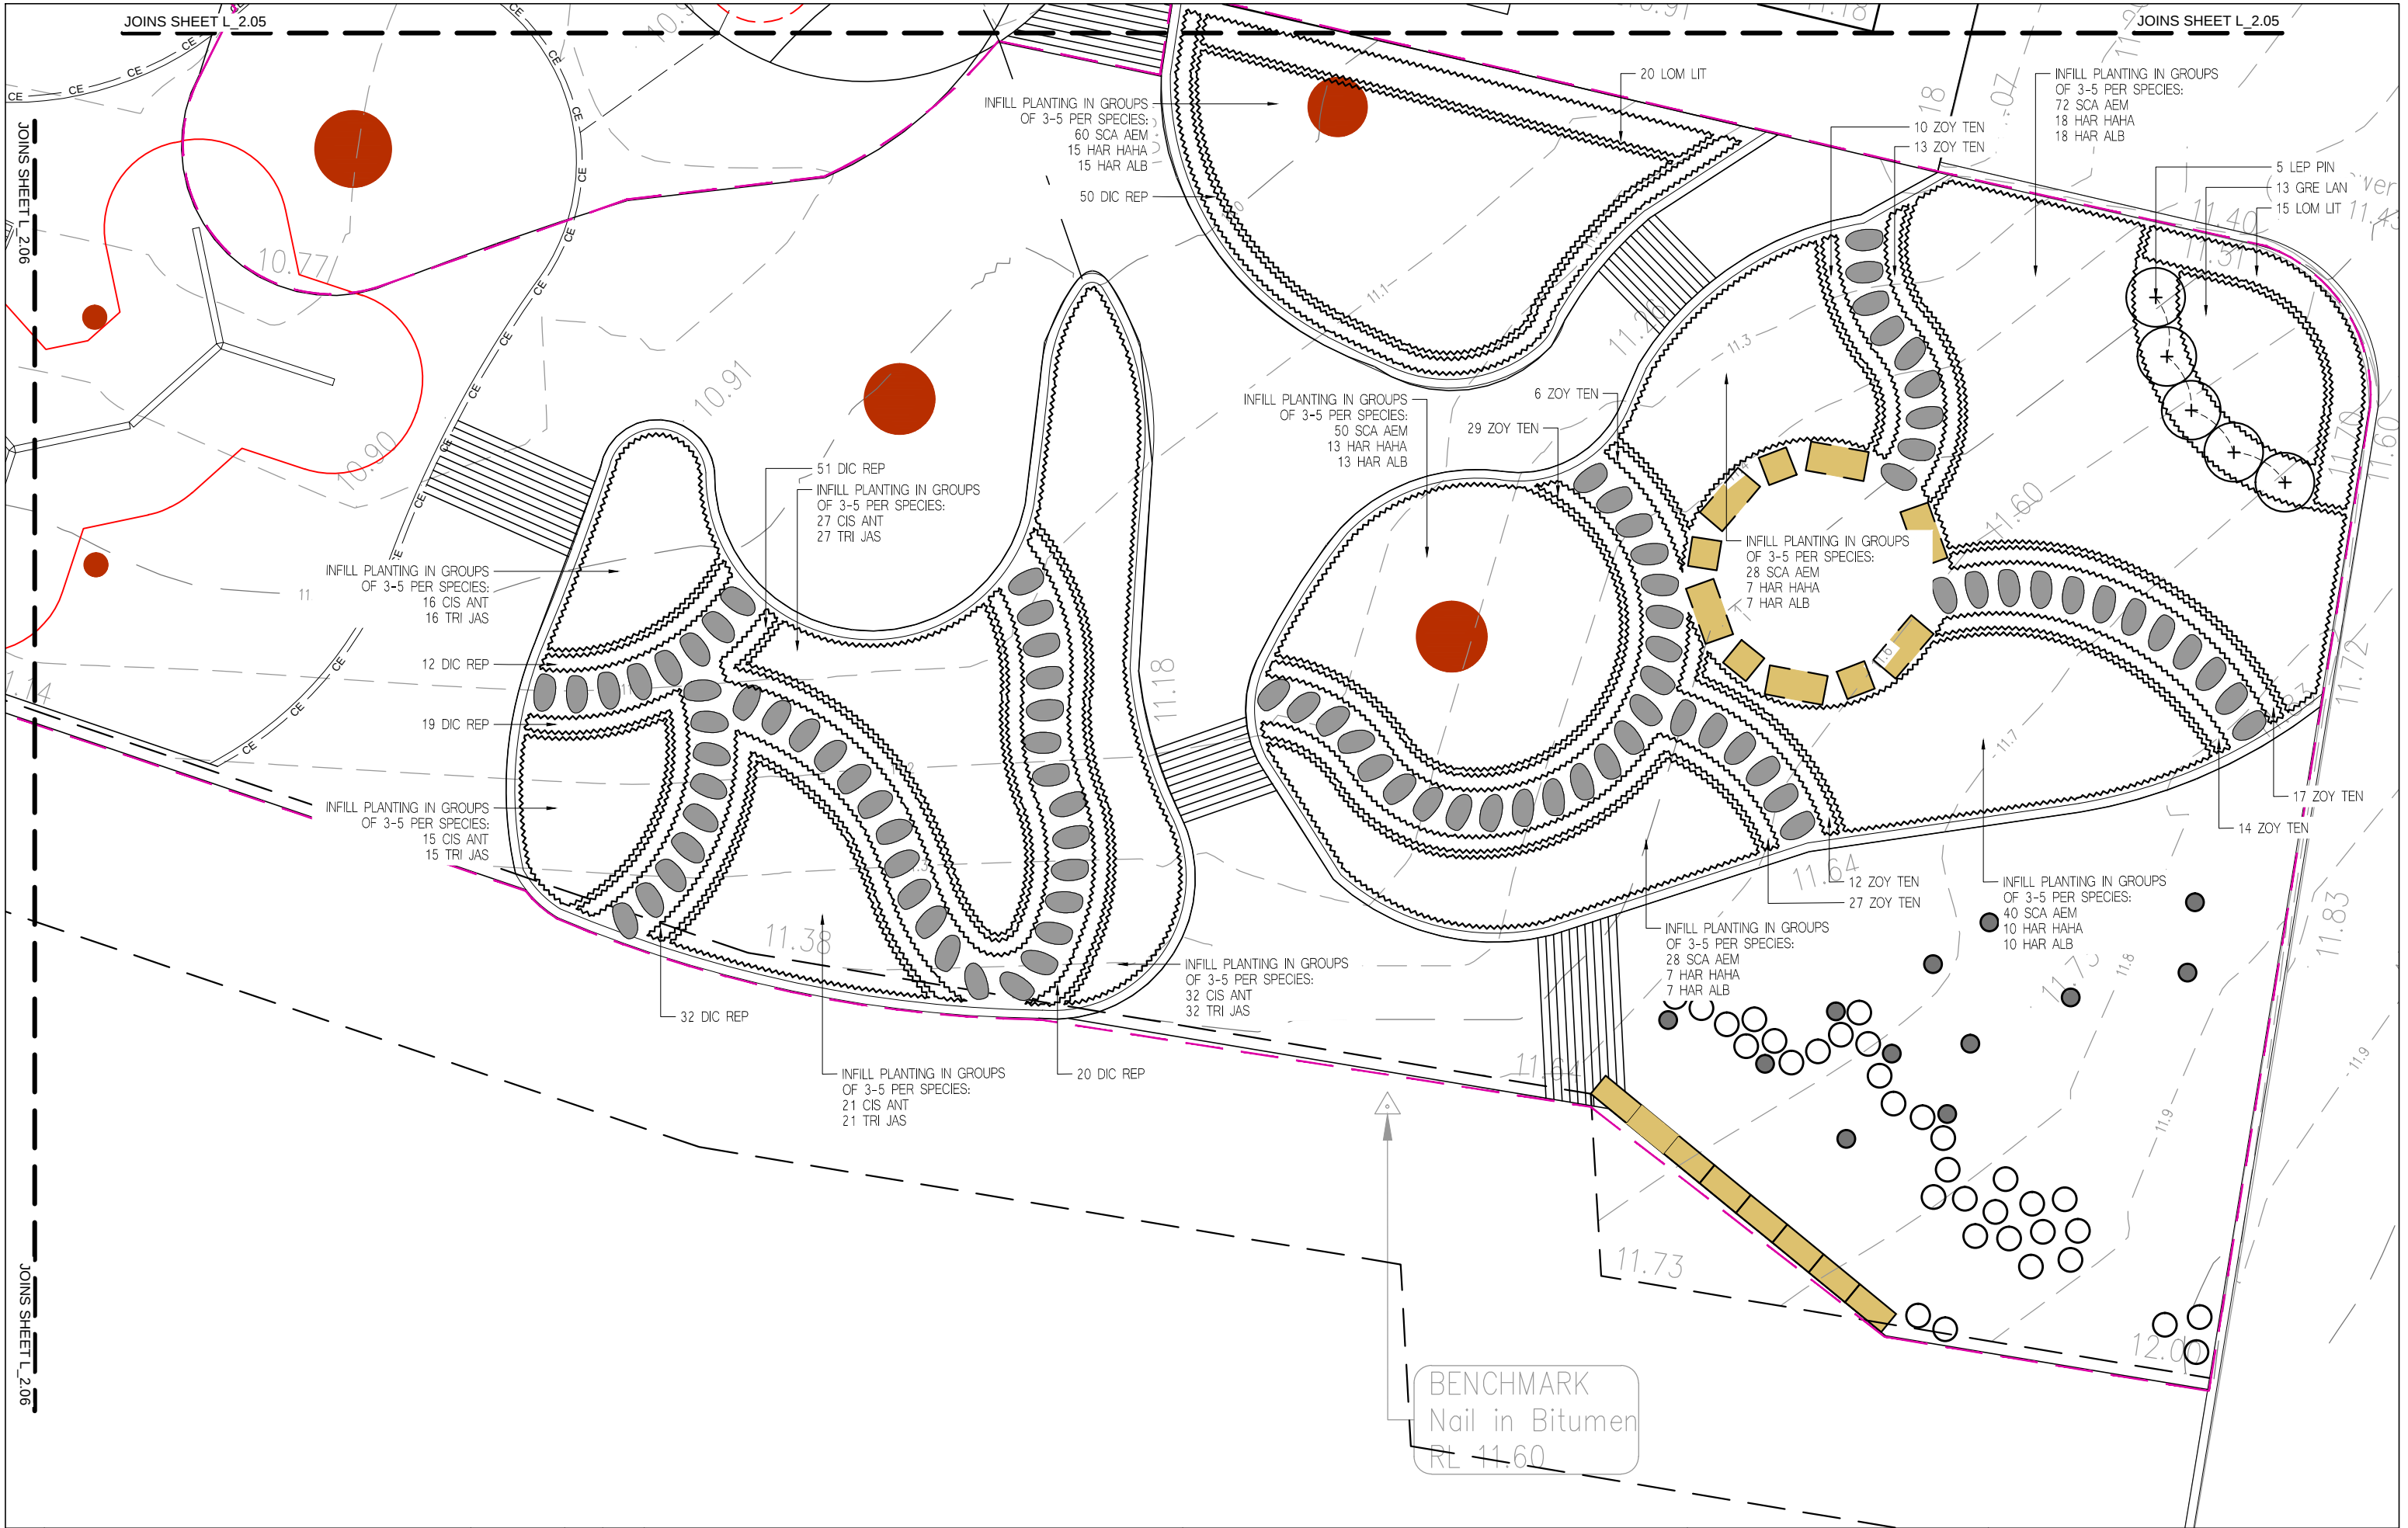

B	TENDER ISSUE	02.07.2020	TL	MC
A	DETAILED DESIGN	29.05.2020	TL	AT
REV	ISSUE	DATE	DES	DWN

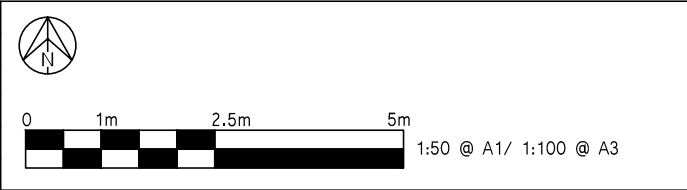


PROJECT: VIRGINIA STATE SCHOOL
ADDRESS: 1678 SANDGATE RD, VIRGINIA QLD 4012
CLIENT: QLD DEPARTMENT OF EDUCATION


FRED St Pty Ltd
www.fredst.com
ph 07 3393 2914
ABN:33167842908
U1 29A Logan Rd,
Woolloongabba, Qld

NATURE PLAY PROJECT
LANDSCAPE & EXTERNAL
PLANTING PLAN SHEET 07
200206_L2.07


B

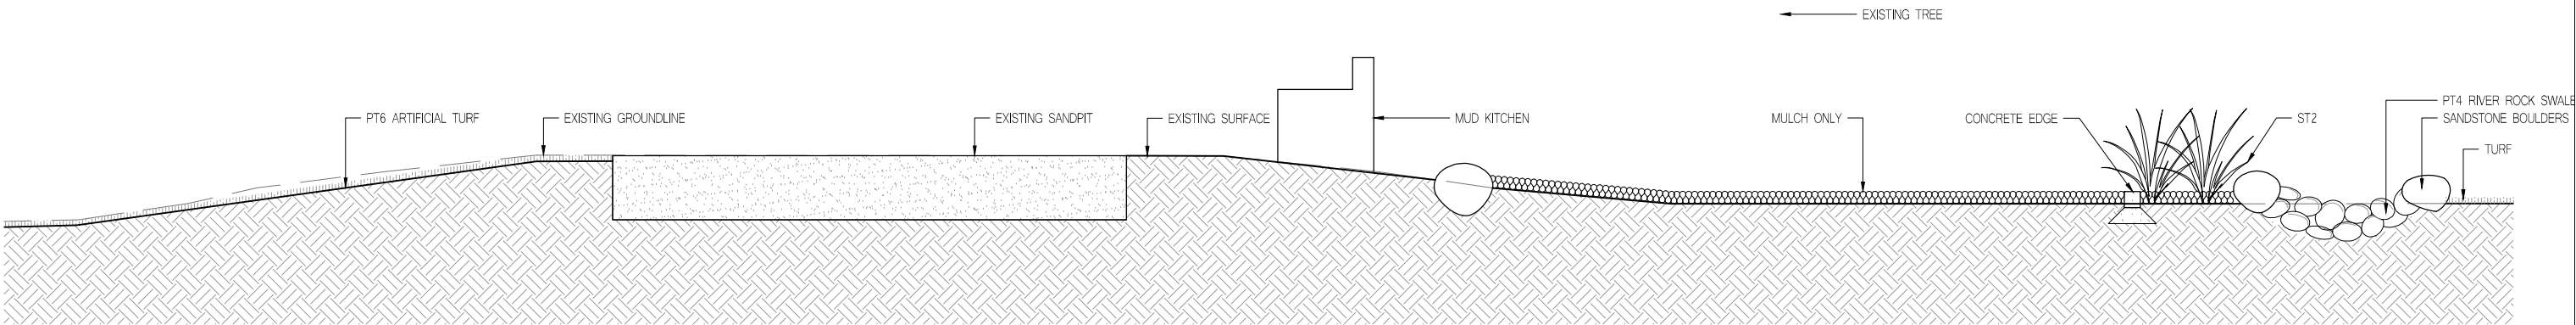

01 SECTION A
SCALE 1:20@A1 / 1:40@A3

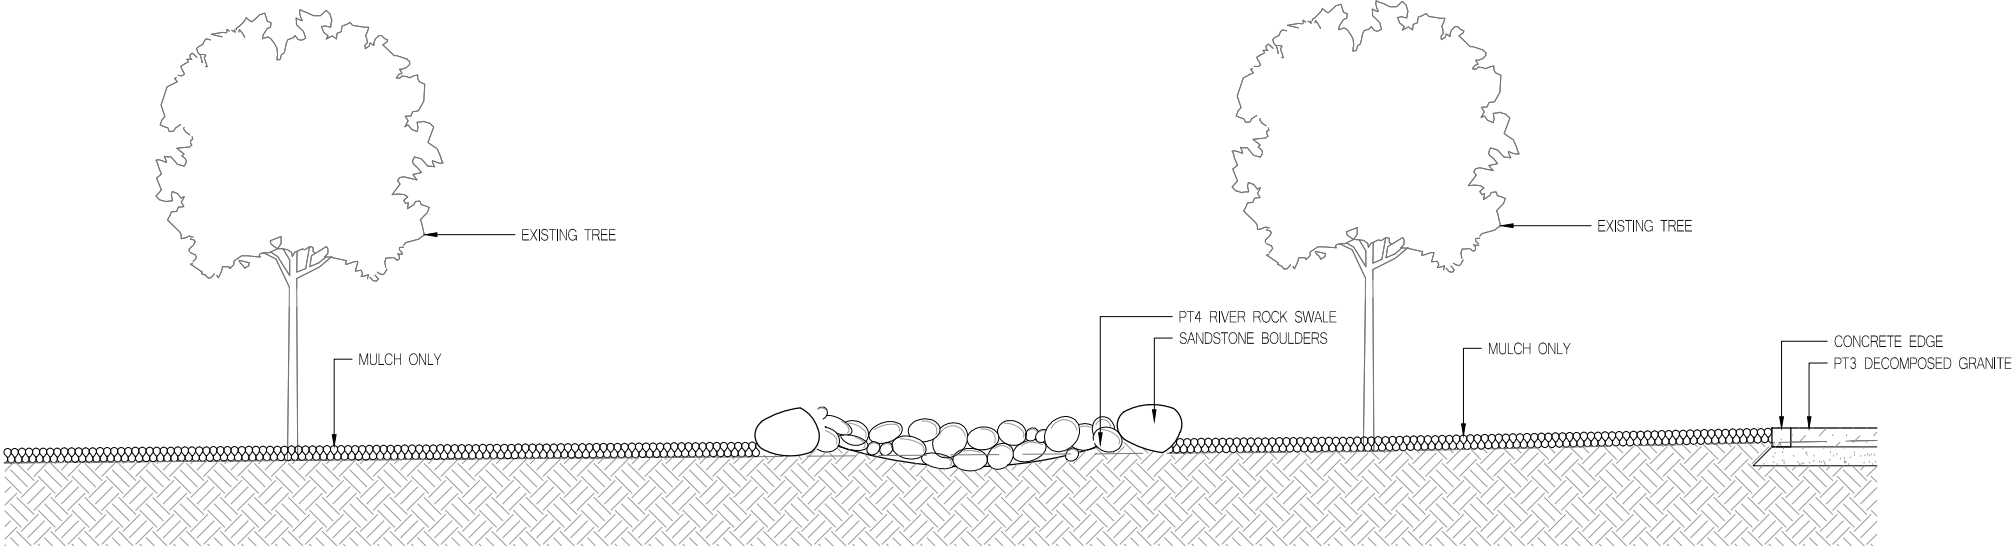

02 SECTION B
SCALE 1:20@A1 / 1:40@A3

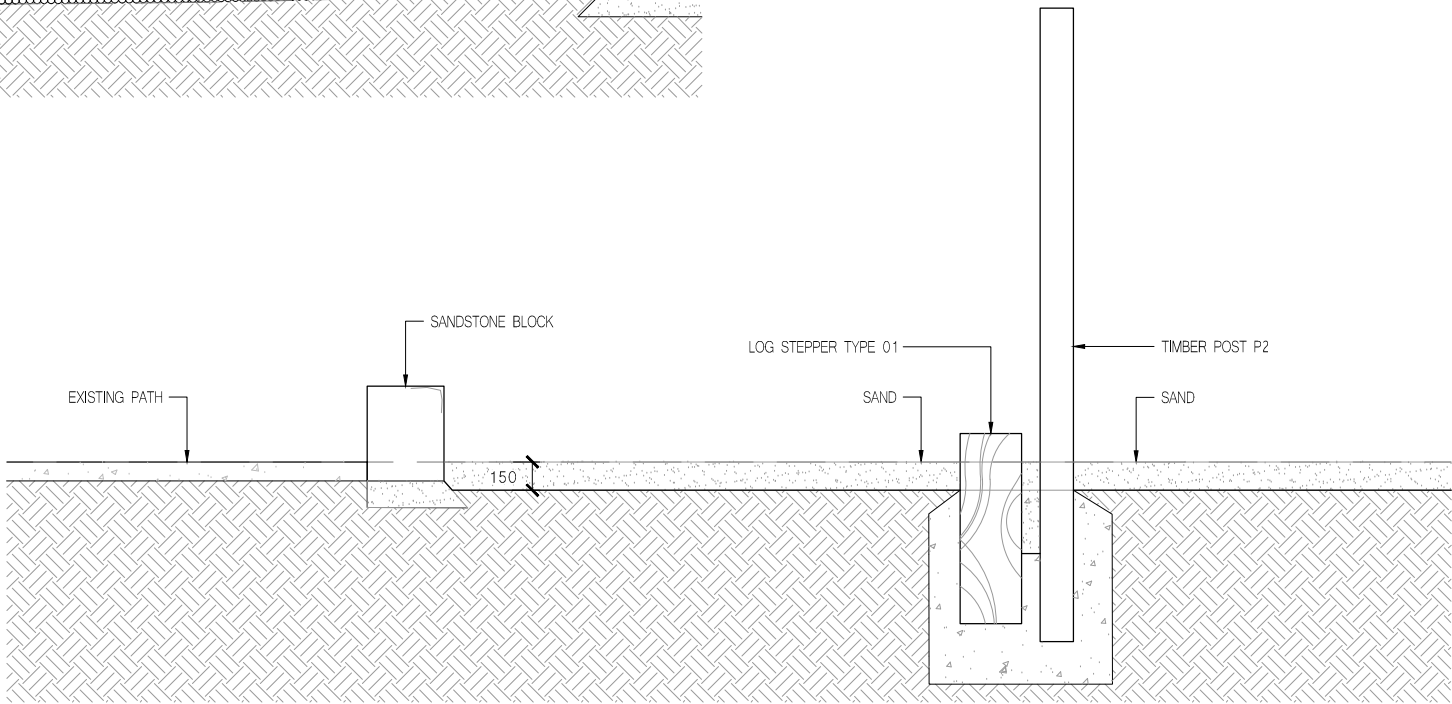

03 SECTION C
SCALE 1:20@A1 / 1:40@A3

B	TENDER ISSUE	02.07.2020	TL	MC
A	DETAILED DESIGN	29.05.2020	TL	AT
REV	ISSUE	DATE	DES	DWN




PROJECT: VIRGINIA STATE SCHOOL
ADDRESS: 1678 SANDGATE RD, VIRGINIA QLD 4012
CLIENT: QLD DEPARTMENT OF EDUCATION


FRED St Ply Ltd
www.fredst.com
ph 07 3393 2914
ABN:33167842908
U1 29A Logan Rd,
Woolloongabba, Qld

NATURE PLAY PROJECT
LANDSCAPE & EXTERNAL
LANDSCAPE SECTIONS 01


200206_L4.00

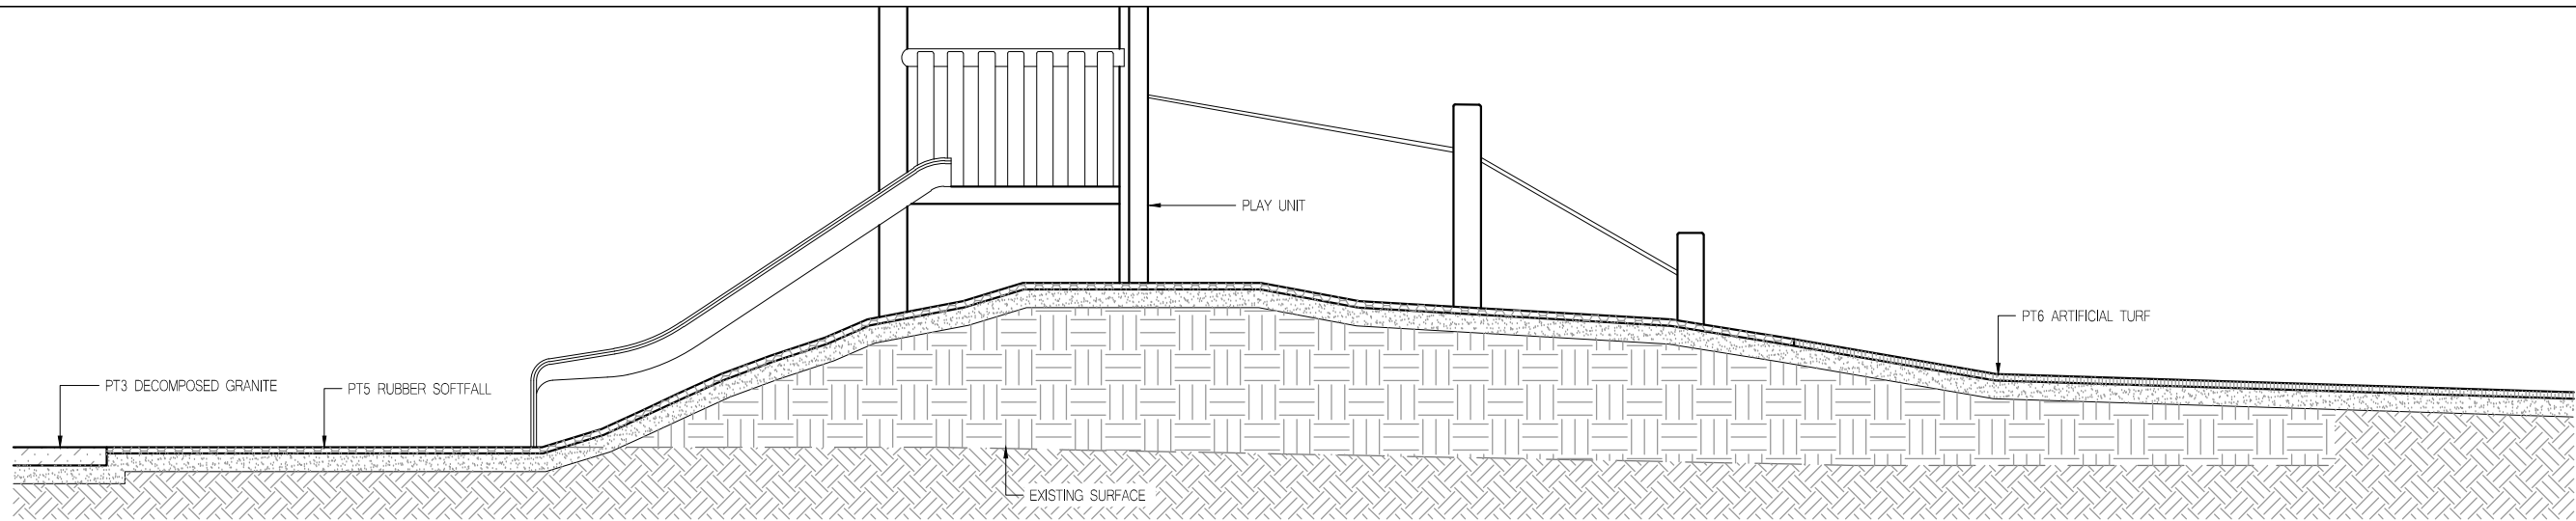

01 SECTION D
SCALE 1:20@A1 / 1:40@A3

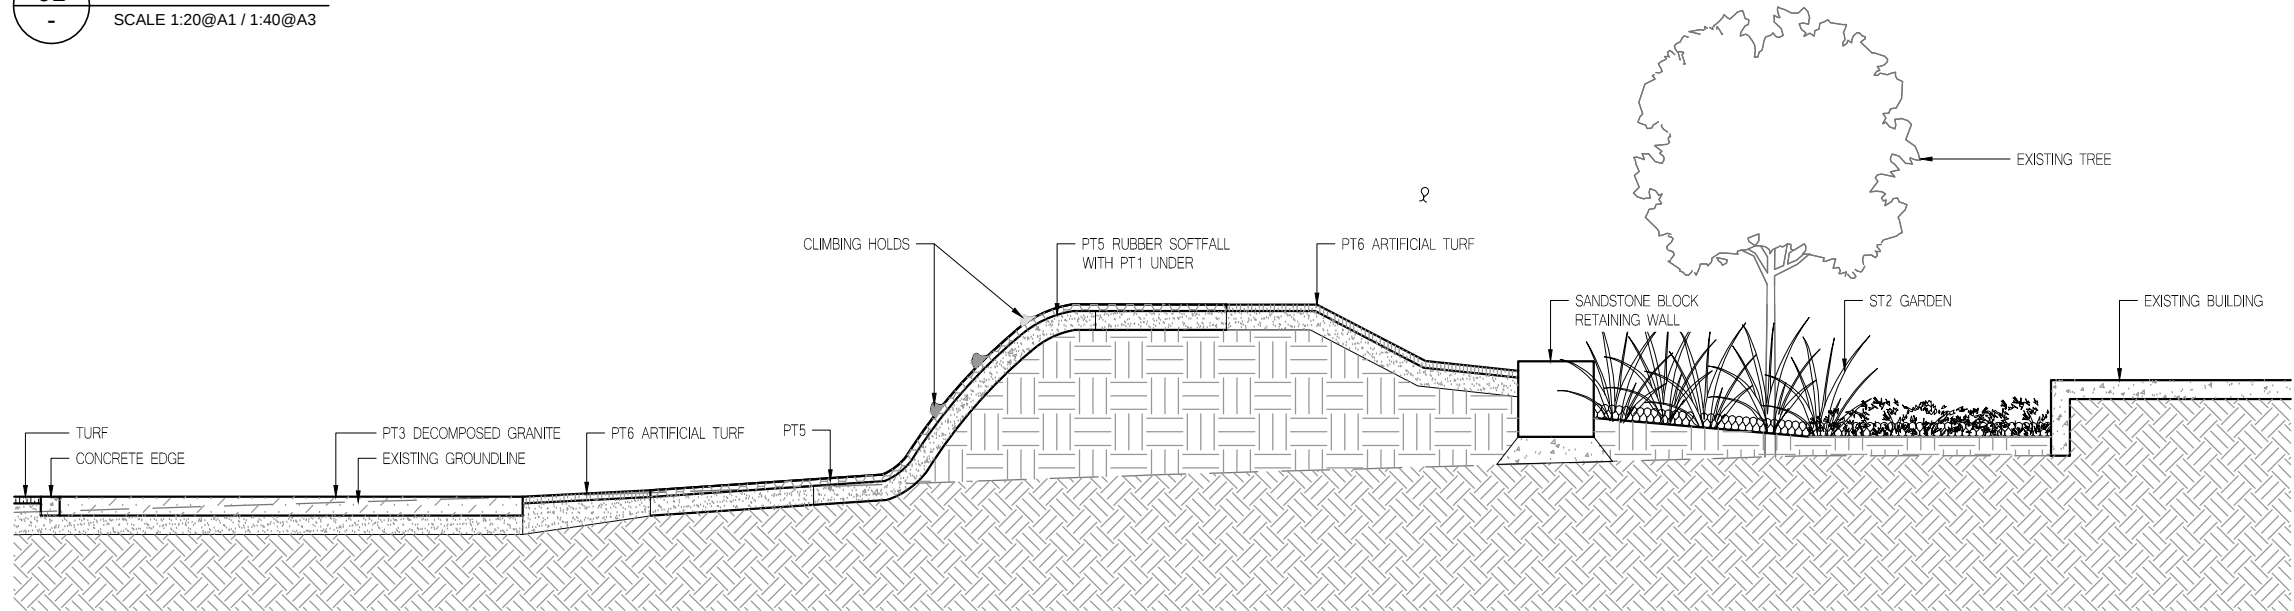

02 SECTION E
SCALE 1:20@A1 / 1:40@A3

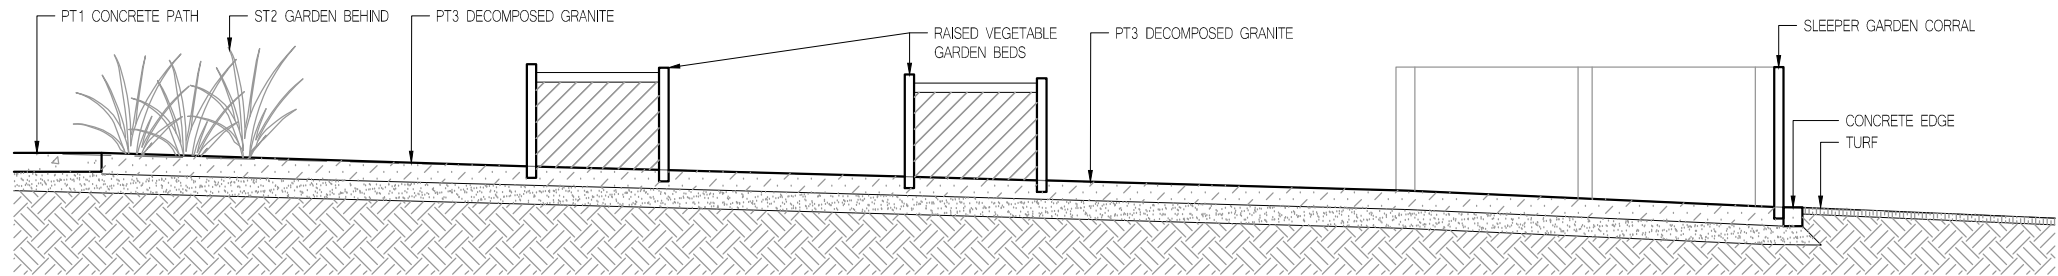

03 SECTION F
SCALE 1:20@A1 / 1:40@A3

B	TENDER ISSUE	02.07.2020	TL	MC
A	DETAILED DESIGN	29.05.2020	TL	AT
REV	ISSUE	DATE	DES	DWN




PROJECT: VIRGINIA STATE SCHOOL
ADDRESS: 1678 SANDGATE RD, VIRGINIA QLD 4012
CLIENT: QLD DEPARTMENT OF EDUCATION

FRED St Pty Ltd
www.fredst.com
ph 07 3393 2914
ABN:33167842908
U1 29A Logan Rd,
Woolloongabba, Qld


NATURE PLAY PROJECT
LANDSCAPE & EXTERNAL
LANDSCAPE SECTIONS 02

200206_L4.01


B

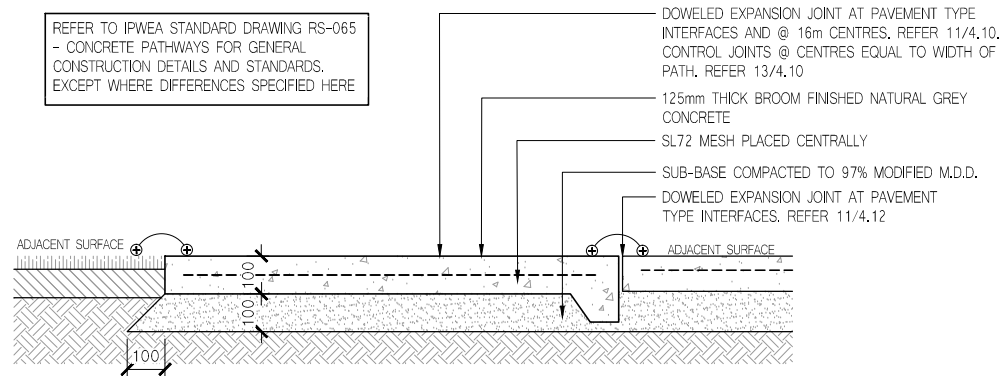


01 PAVEMENT TYPE 01 - BROOM FINISHED NATURAL GREY 100mm
SCALE 1:10 @A1

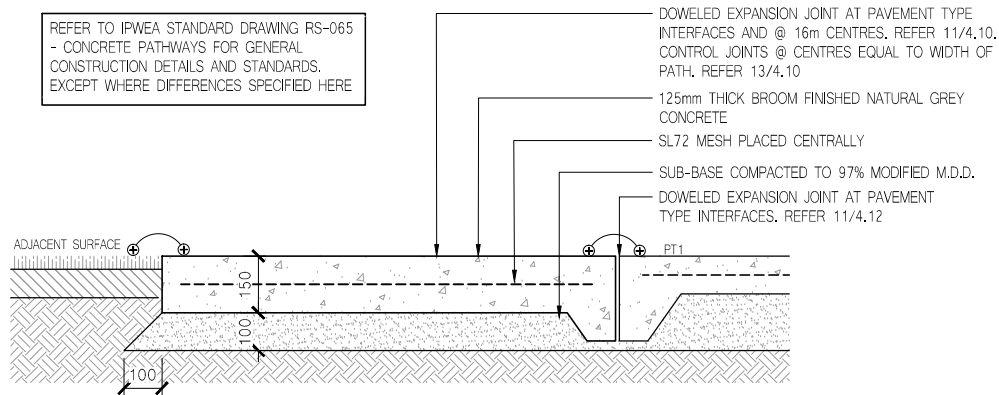


02 PAVEMENT TYPE 02 - BROOM FINISHED NATURAL GREY 150mm
SCALE 1:10 @A1

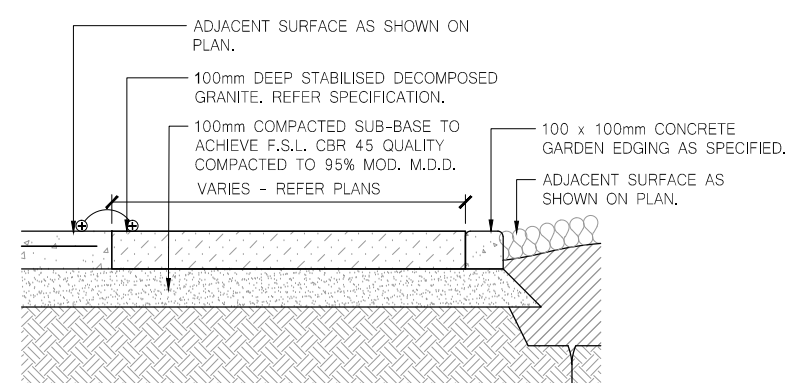


03 PAVEMENT TYPE 03 - DECOMPOSED GRANITE
SCALE 1:10 @A1

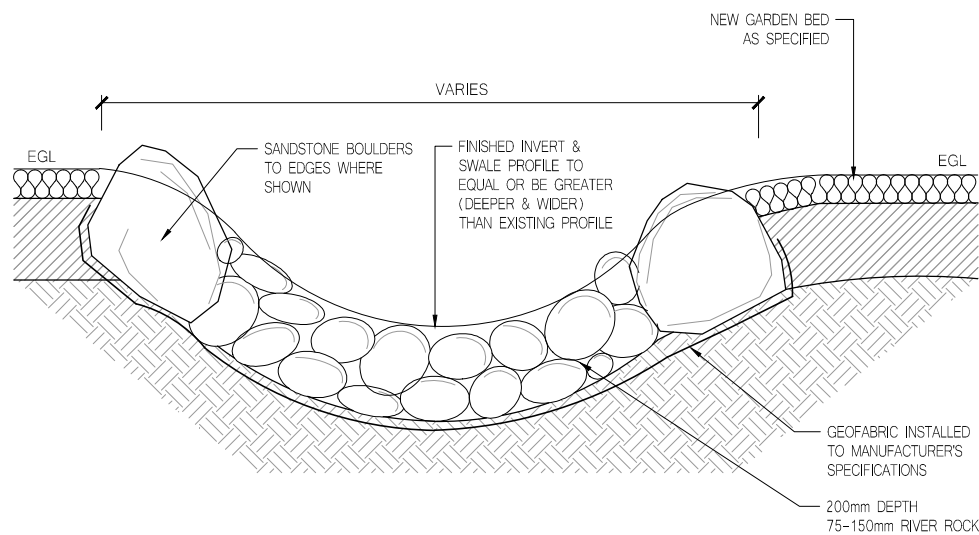


04 PAVEMENT TYPE 04 - RIVER ROCK SWALE
SCALE 1:10 @A1

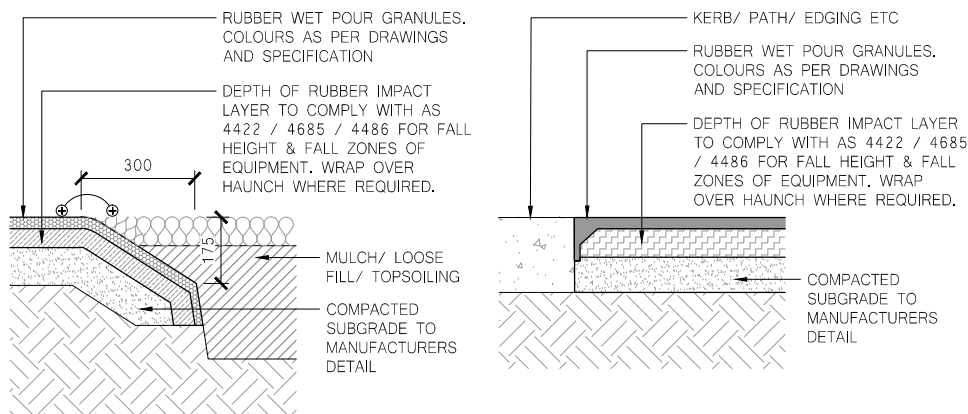


05 PAVEMENT TYPE 05 - RUBBER SOFTFALL
SCALE 1:10 @A1

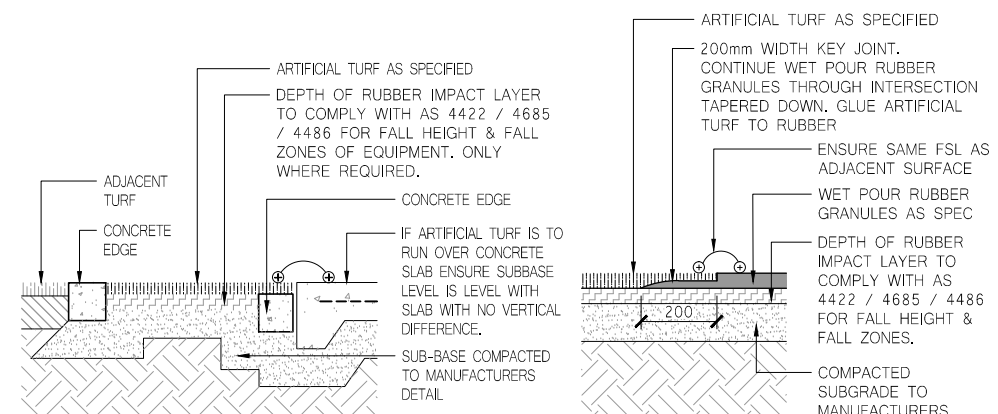


06 PAVEMENT TYPE 06 - ARTIFICIAL TURF
SCALE 1:10 @A1 / 1:20 @A3

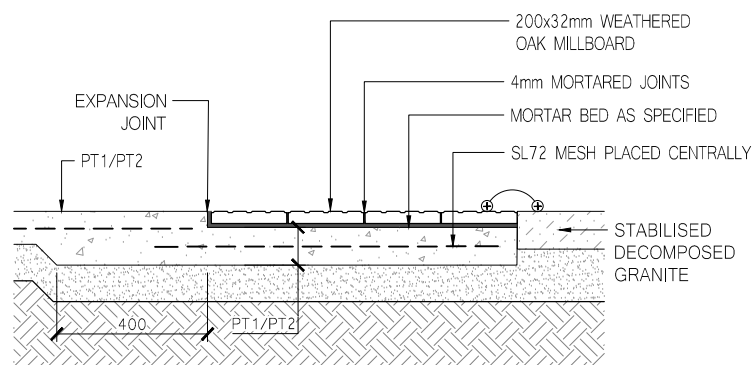


07 PAVEMENT TYPE 07 - TRANSITION BOARDS
SCALE 1:10 @A1

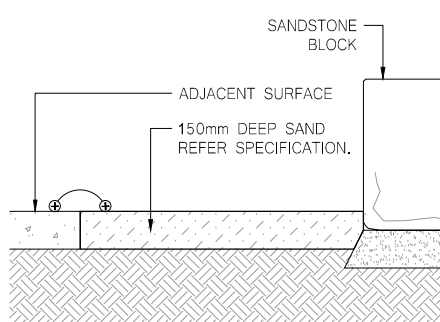


08 PAVEMENT TYPE 08 - SAND
SCALE 1:10 @A1 / 1:20 @A3

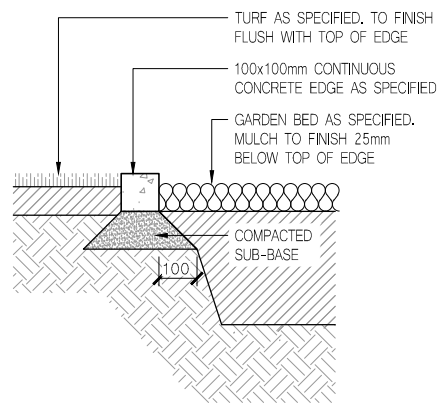


09 CONCRETE EDGE
SCALE 1:10 @A1 / 1:20 @A3

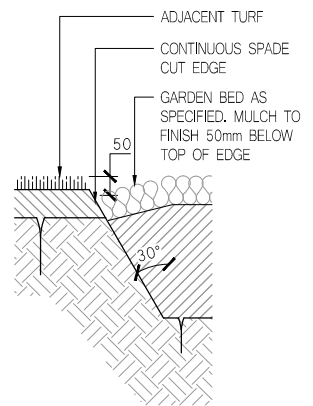


10 SPADED EDGE
SCALE 1:10@A1 / 1:20@A3

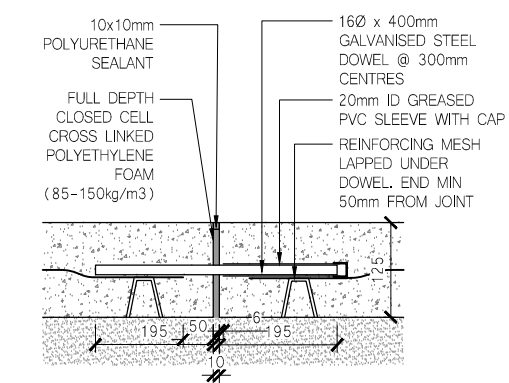

11 DOWELLED EXPANSION JOINT
SCALE 1:5@A1 / 1/10@A3

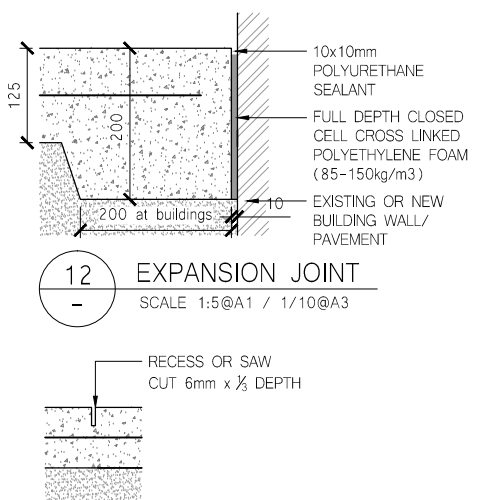


12 EXPANSION JOINT
SCALE 1:5@A1 / 1/10@A3

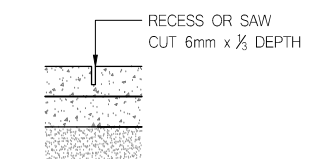

13 CONTROL JOINT
SCALE 1:5@A1 / 1/10@A3

C	TENDER ISSUE	02.07.2020	TL	MC
B	DETAILED DESIGN	29.05.2020	TL	AT
A	DRAFT DETAILED DESIGN	29.04.2020	TL	AT
REV	ISSUE	DATE	DES	DWN



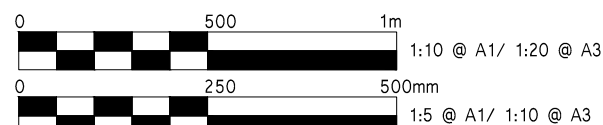


PROJECT: VIRGINIA STATE SCHOOL
ADDRESS: 1678 SANDGATE RD, VIRGINIA QLD 4012
CLIENT: QLD DEPARTMENT OF EDUCATION

FRED St Pty Ltd
www.fredst.com
ph 07 3393 2914
ABN:33167842908
U1 29A Logan Rd,
Woolloongabba, Qld

NATURE PLAY PROJECT
LANDSCAPE & EXTERNAL
LANDSCAPE DETAILS 01


200206_L4.10

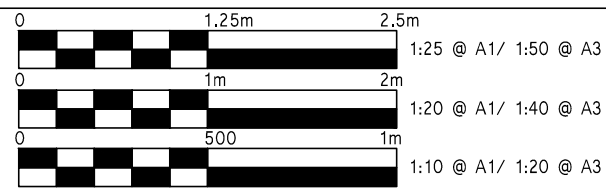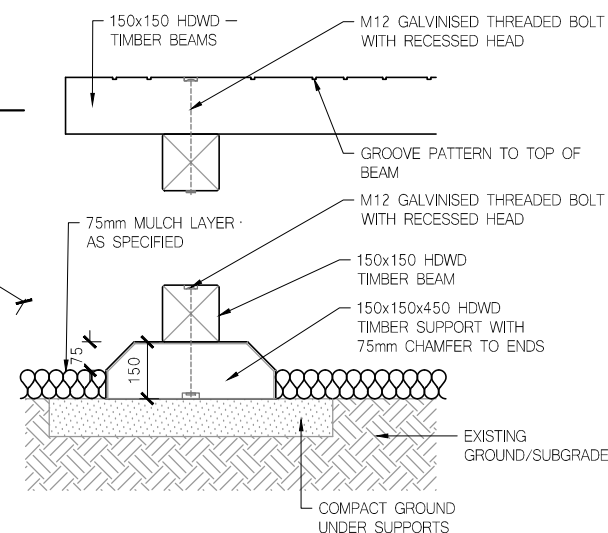 

FRED St Pty Ltd
www.fredst.com
ph 07 3393 2914
ABN:33167842908
U1 29A Logan Rd,
Woolloongabba, Qld

200206_L4.11


C

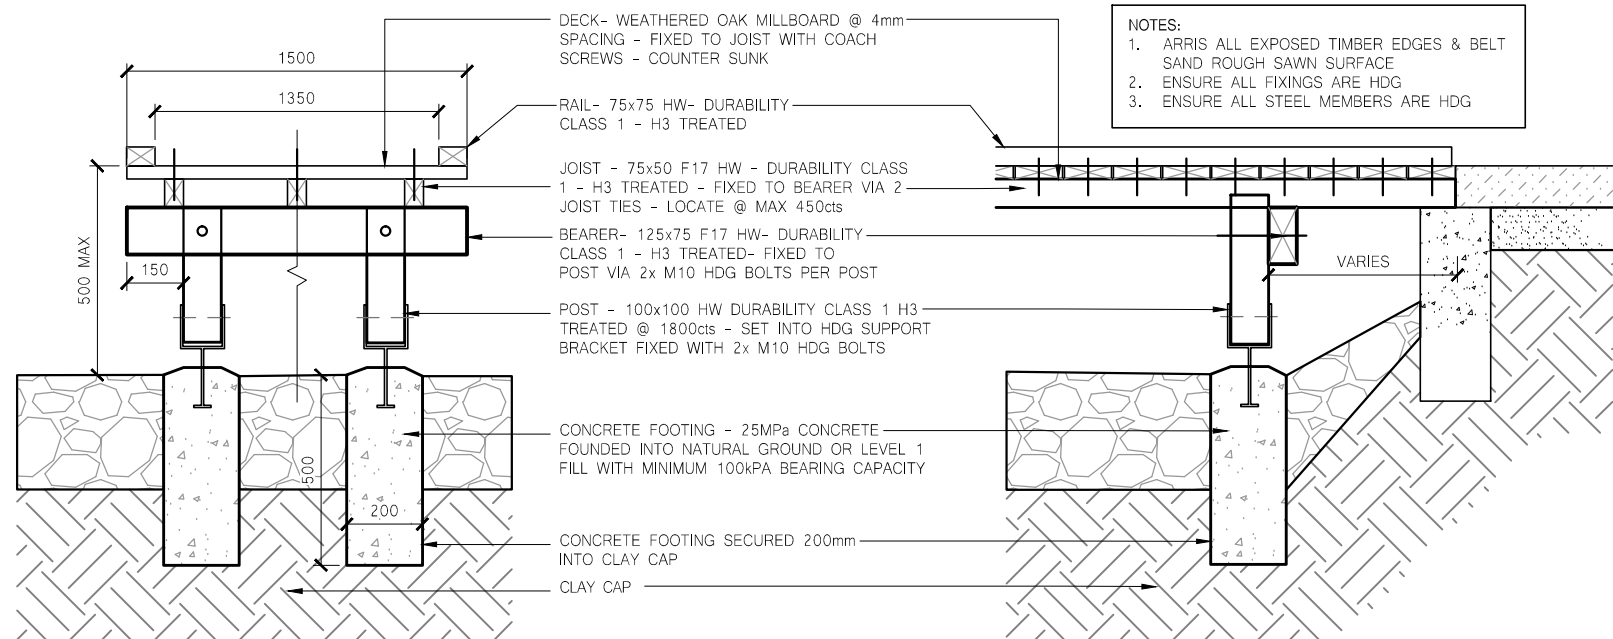


CROSS SECTION

LONG SECTION


01 **TIMBER BRIDGE**
SCALE 1:10@A1 / 1:20@A3

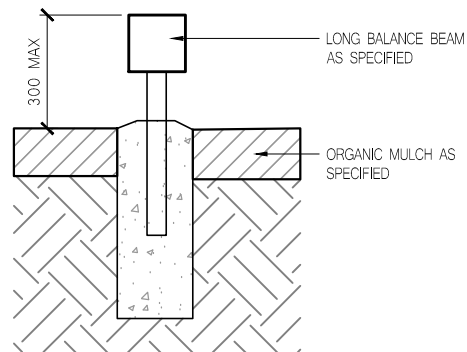


03 **LONG BALANCE BEAMS**
SCALE 1:10@A1 / 1:20@A3

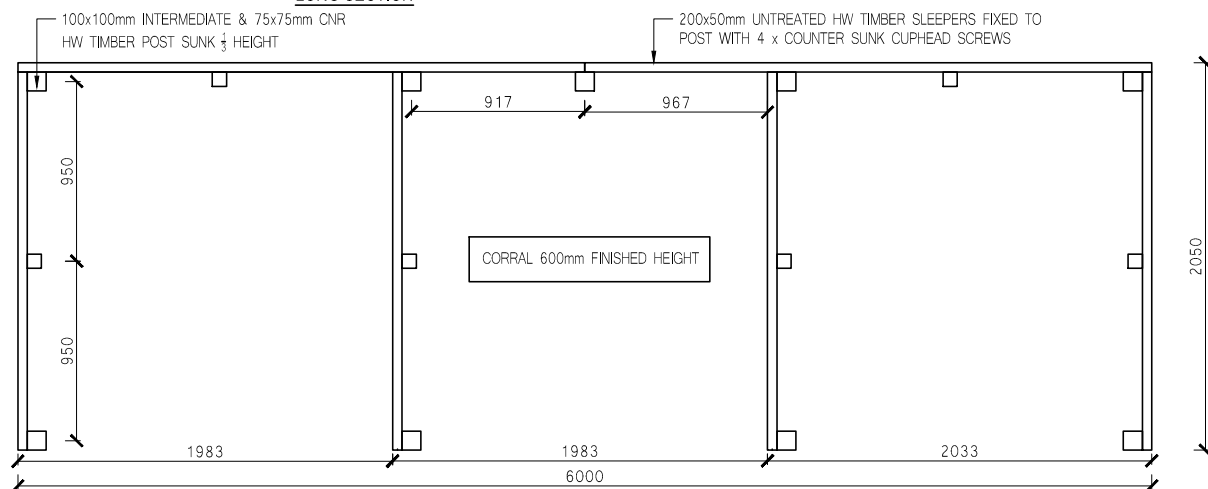


04 **SLEPPER GARDEN CORRALS**
SCALE 1:20@A1 / 1:40@A3

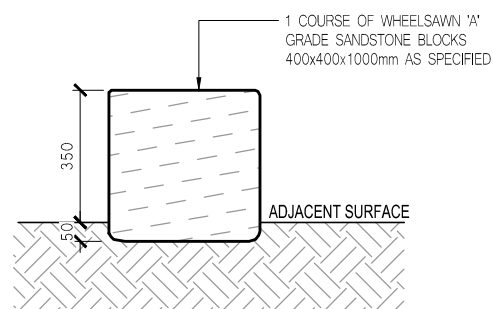


06 **SANDSTONE BLOCKS FREESTANDING**
SCALE 1:10@A1 / 1:20 @A3

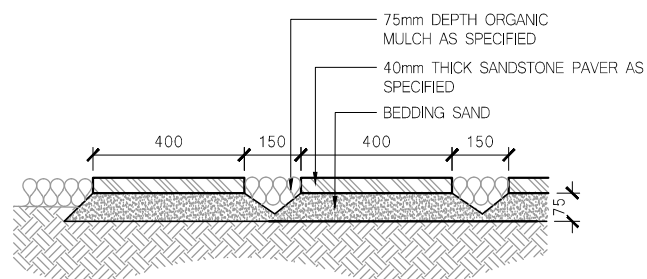

07 **SANDSTONE PAVERS IN ORGANIC MULCH**
SCALE 1:10 @ A1 / 1:20@A3.

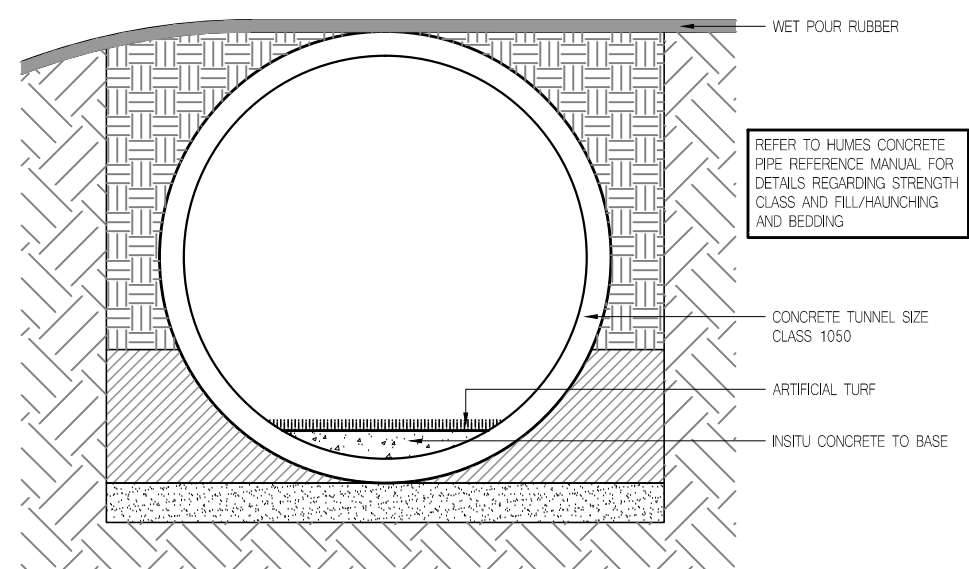


02 **CONCRETE TUNNEL**
SCALE 1:10@A1 / 1:20@A3

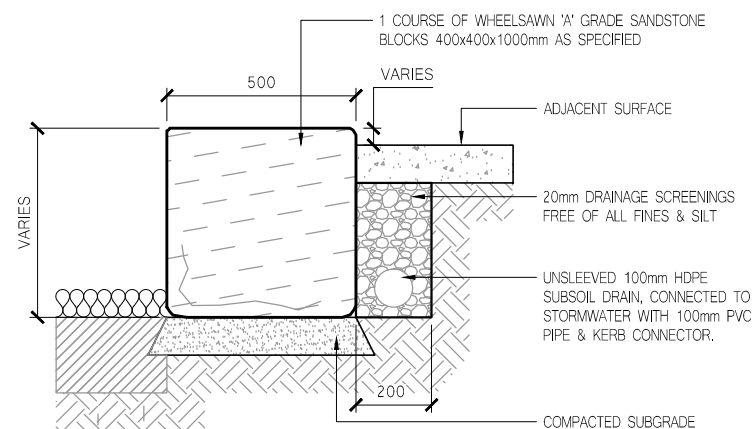

05 **SANDSTONE RETAINING WALL**
SCALE 1:20@A1 / 1:40@A3

C	TENDER ISSUE	02.07.2020	TL	MC
B	DETAILED DESIGN	29.05.2020	TL	AT
A	DRAFT DETAILED DESIGN	29.04.2020	TL	AT
REV	ISSUE	DATE	DES	DWN

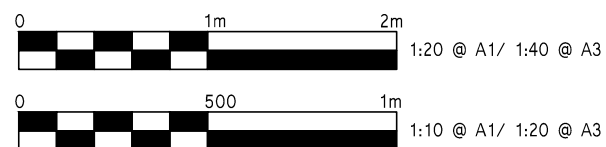

PROJECT: VIRGINIA STATE SCHOOL

ADDRESS: 1678 SANDGATE RD, VIRGINIA QLD 4012

CLIENT: QLD DEPARTMENT OF EDUCATION

FRED St Pty Ltd

www.fredst.com

ph 07 3393 2914

ABN:33167842908

U1 29A Logan Rd,
Woolloongabba, Qld

FREDSt


NATURE PLAY PROJECT

LANDSCAPE & EXTERNAL

LANDSCAPE DETAILS 03

200206_L4.12

C

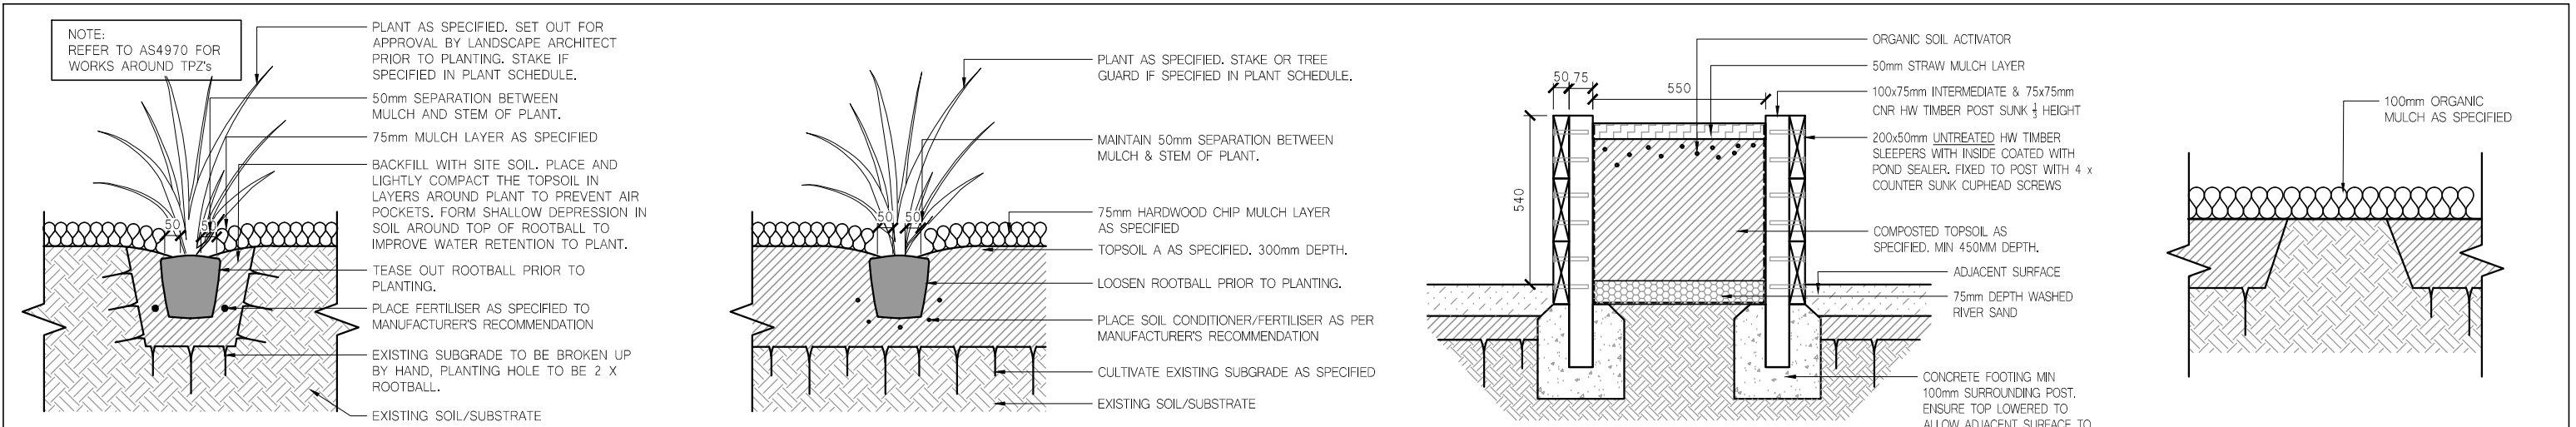


01 SOFTSCAPE TYPE 1 - WITHIN EXISTING GARDEN BED
SCALE 1:10@A1 / 1:20@A3


02 SOFTSCAPE TYPE 2 - NEW GARDEN BED
SCALE 1:10@A1 / 1:20@A3

03 SOFTSCAPE TYPE 03 - VEGETABLE GARDEN
SCALE 1:10@A1 / 1:20@A3

04 MULCH ONLY
SCALE 1:10@A1 / 1:20@A3

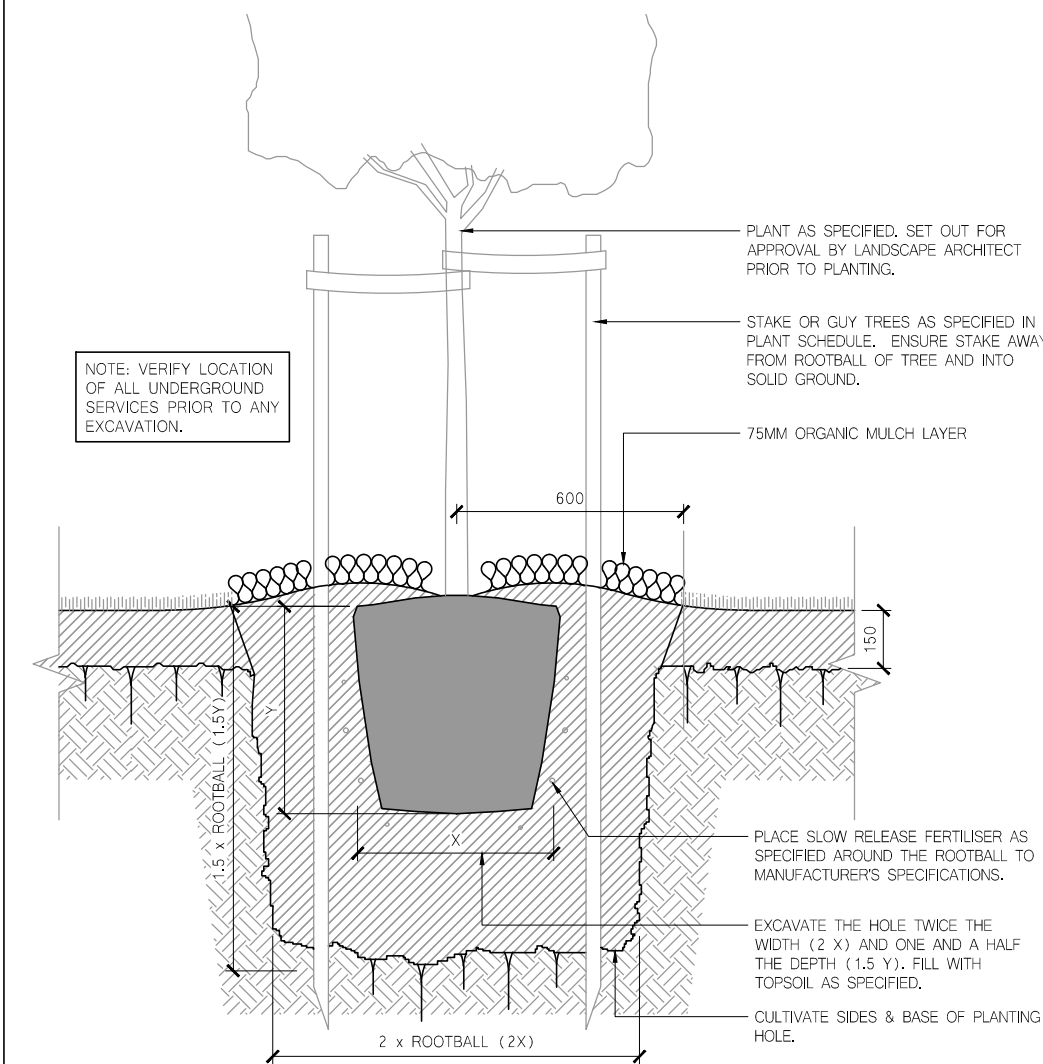

05 TREE PLANTING IN TURF
SCALE 1:10@A1 / 1:20@A3

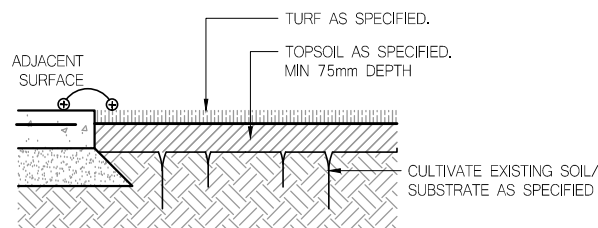

06 TURF ON GRADE - 75mm TOPSOIL
SCALE 1:10@A1 / 1:20@A3

C	TENDER ISSUE	02.07.2020	TL	MC
B	DETAILED DESIGN	29.05.2020	TL	AT
A	DRAFT DETAILED DESIGN	29.04.2020	TL	AT
REV	ISSUE	DATE	DES	DWN



PROJECT: VIRGINIA STATE SCHOOL
ADDRESS: 1678 SANDGATE RD, VIRGINIA QLD 4012
CLIENT: QLD DEPARTMENT OF EDUCATION

FRED St Ply Ltd
www.fredst.com
ph 07 3393 2914
ABN:33167842908
U1 29A Logan Rd,
Woolloongabba, Qld

NATURE PLAY PROJECT
LANDSCAPE & EXTERNAL
PLANTING DETAILS 01

200206_L4.20

C